




PERSPECTIVE VIEW WEST ALONG REDLANDS BLVD.

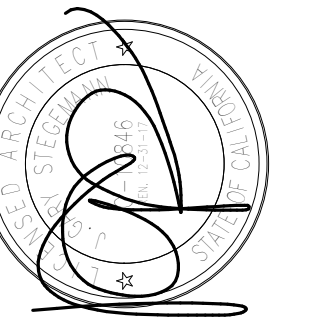

Architects
J. Gary Stegemann and
Keith A. Suchow
 5 1/2 East State Street
 Redlands, California 92373
 T: 909-798-1123
 E: jgs1123@aol.com

Consultant:

PERSPECTIVE VIEW WEST ALONG
REDLANDS BLVD.

CHASE HOLDINGS LP

REDLANDS BLVD.
REDLANDS, CA 92373


REVISIONS

NO.	DESCRIPTION	DATE

DATE	6/10/19
SCALE	
DRAWN	JGS
JOB	
FILE	18-05
UPDATED	6/10/19


SHEET

P1.1

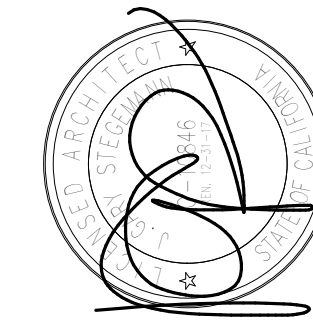


Architects
J. Gary Stegmann &
Keith A. Suchow
 5 1/2 East State Street
 Redlands, California 92373
 T: 909-798-1123
 E: jgs1123@aol.com


KEYNOTES	
KEYNOTE	DESCRIPTION
BX1	WALL CAP CORNICE - STUCCO SMOOTH FINISH - DUNN-EDWARDS DEC 746 - APACHE TAN (TAN)
BX2	CONCRETE PANELS SMOOTH FINISH - DUNN-EDWARDS DE6211 - LIGHT BEIGH (BEIGH WHITE)
BX3	
BX4	12"X12" ACCENT SLATE TILES RECESSED INTO CONCRETE PANEL 3/4" - DAL TILE #S-700 (MIXED SHADES OF BROWNS AND GRAYS)
BX5	2" WIDE X 3/4" DEEP REVEALS - PAINTED
BX6	8" WIDE X 3/4" DEEP REVEAL - ACCENT - DUNN-EDWARDS DEC 746 - APACHE TAN (TAN)
BX8	1 1/2" RECESS CONCRETE PANEL WITH 1/4" THICK VISTEON VERSALUX GREEN 2000R (2) WITH A 0.45 SHADING COEFFICIENT, LOW REFLECTANCE, SILICONE BUTT JOINT, SET IN CLEAR ANODOIZED CLEAR ALUMINUM FRAME (SIGN BAND)
BX9	1 3/4"X4" SATIN ALUMINUM STORE FRONT SPANDRAL GLASS SYSTEM. 1/4" VERSALUX GREEN 2000R (2) WITH A 0.45 SHADING COEFFICIENT, LOW REFLECTANCE, SILICONE BUTT JOINT, SET IN CLEAR ANODOIZED CLEAR ALUMINUM FRAME
BX10	1 3/4"X4" SATIN ALUMINUM STORE FRONT GLASS SYSTEM. 1/4" VERSALUX GREEN 2000R (2) WITH A 0.45 SHADING COEFFICIENT, LOW REFLECTANCE, SILICONE BUTT JOINT, SET IN CLEAR ANODOIZED CLEAR ALUMINUM FRAME
BX11	3'X7' MAN DOORS

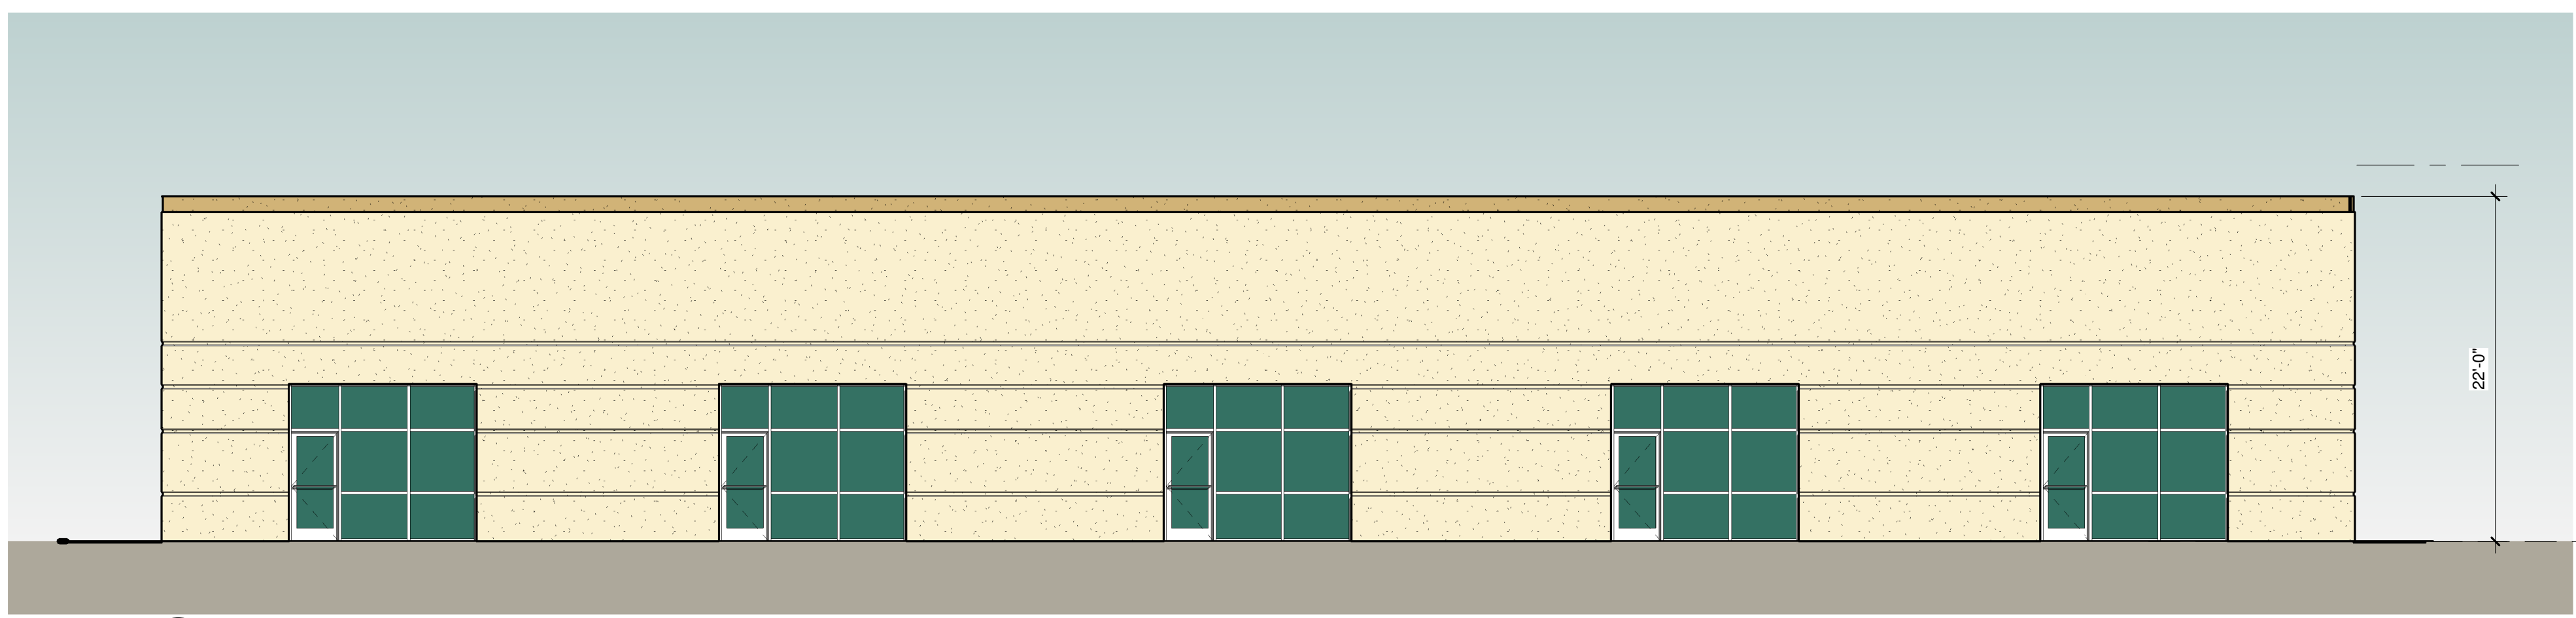


1 BUILDING 1 - NORTH ELEVATION
 SCALE 1/8" = 1'-0"

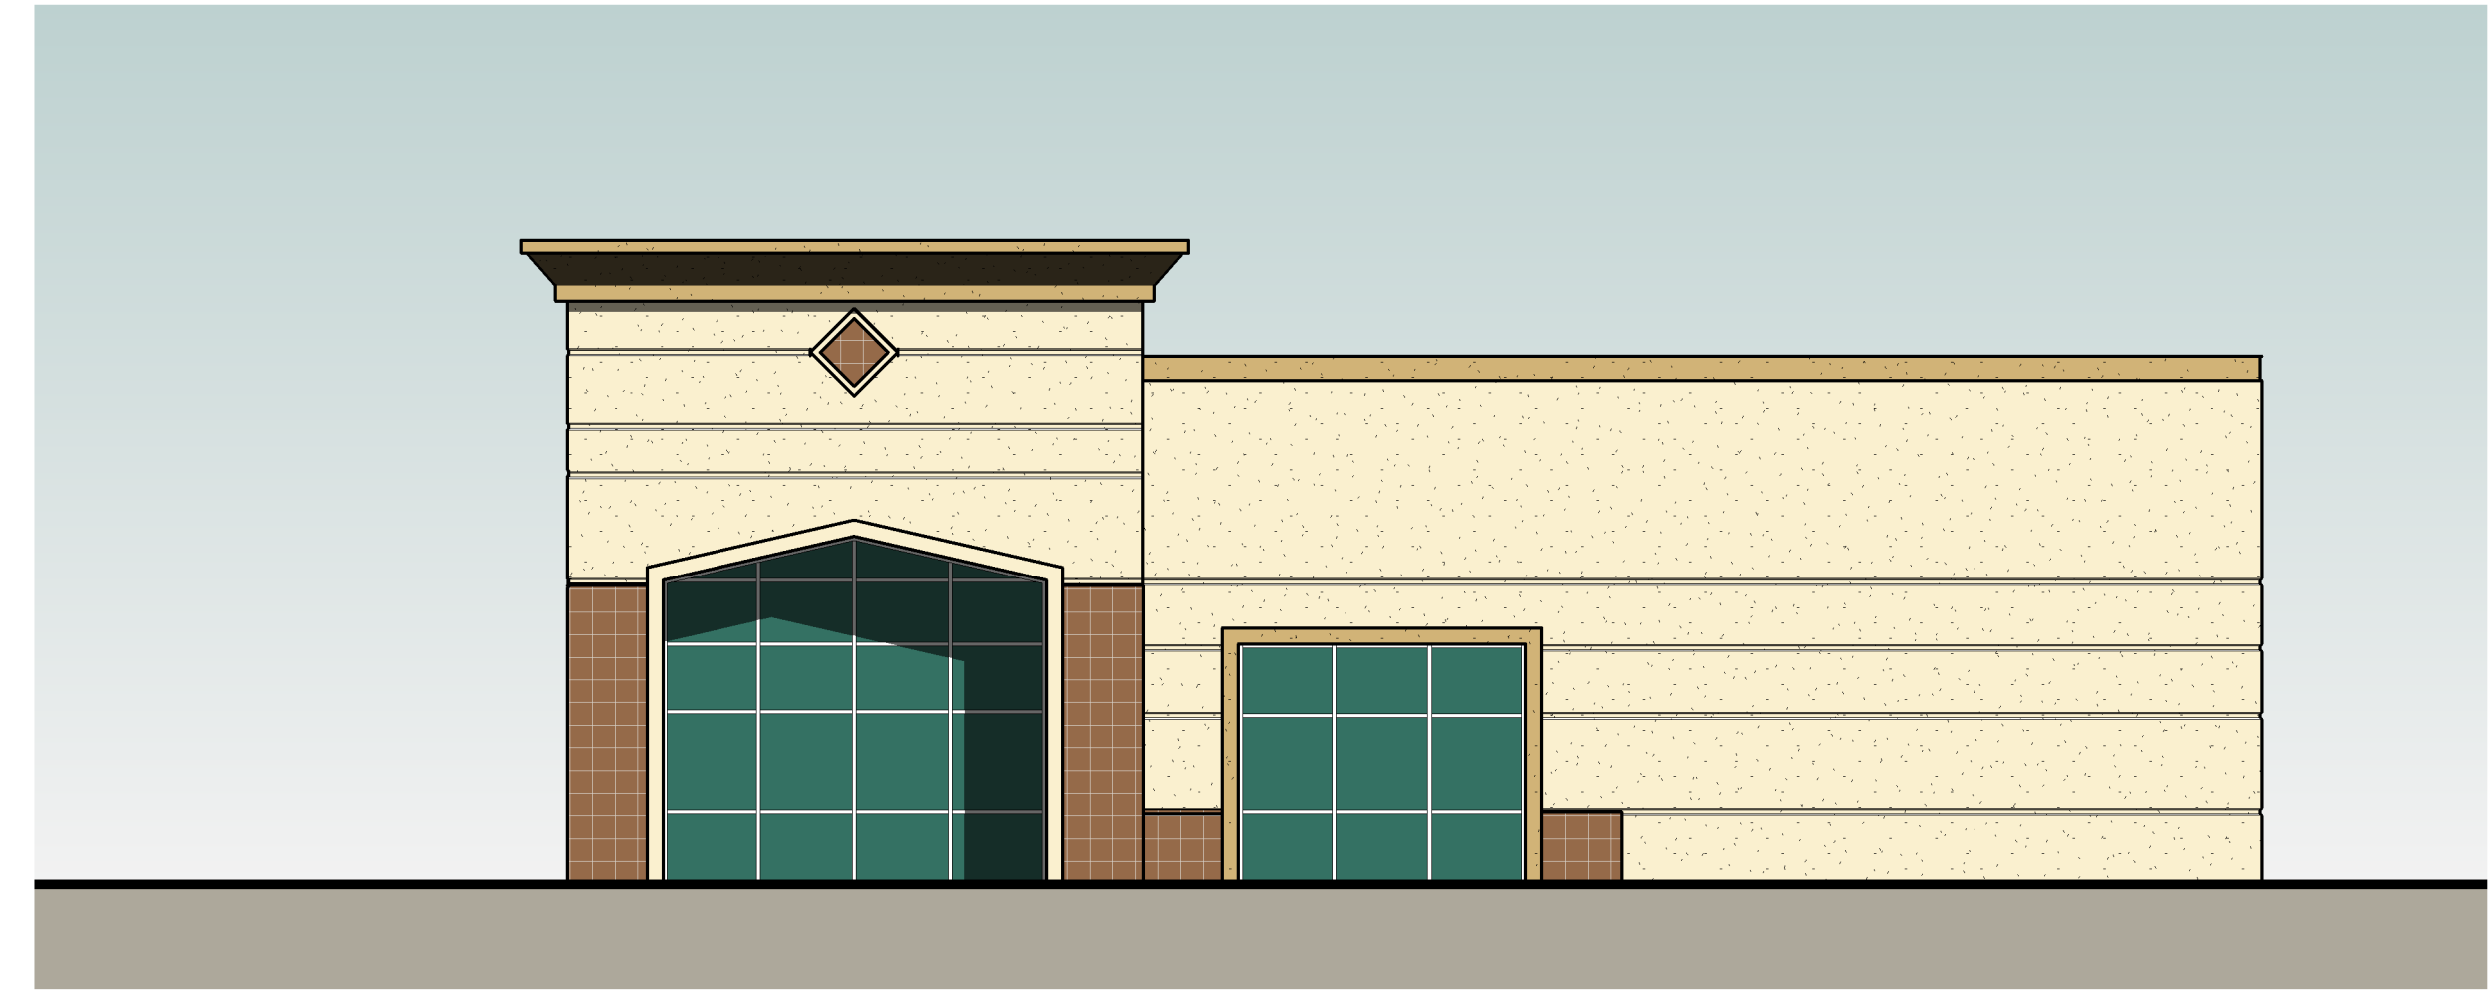

2 BUILDING 1 - EAST ELEVATION
 SCALE 1/8" = 1'-0"

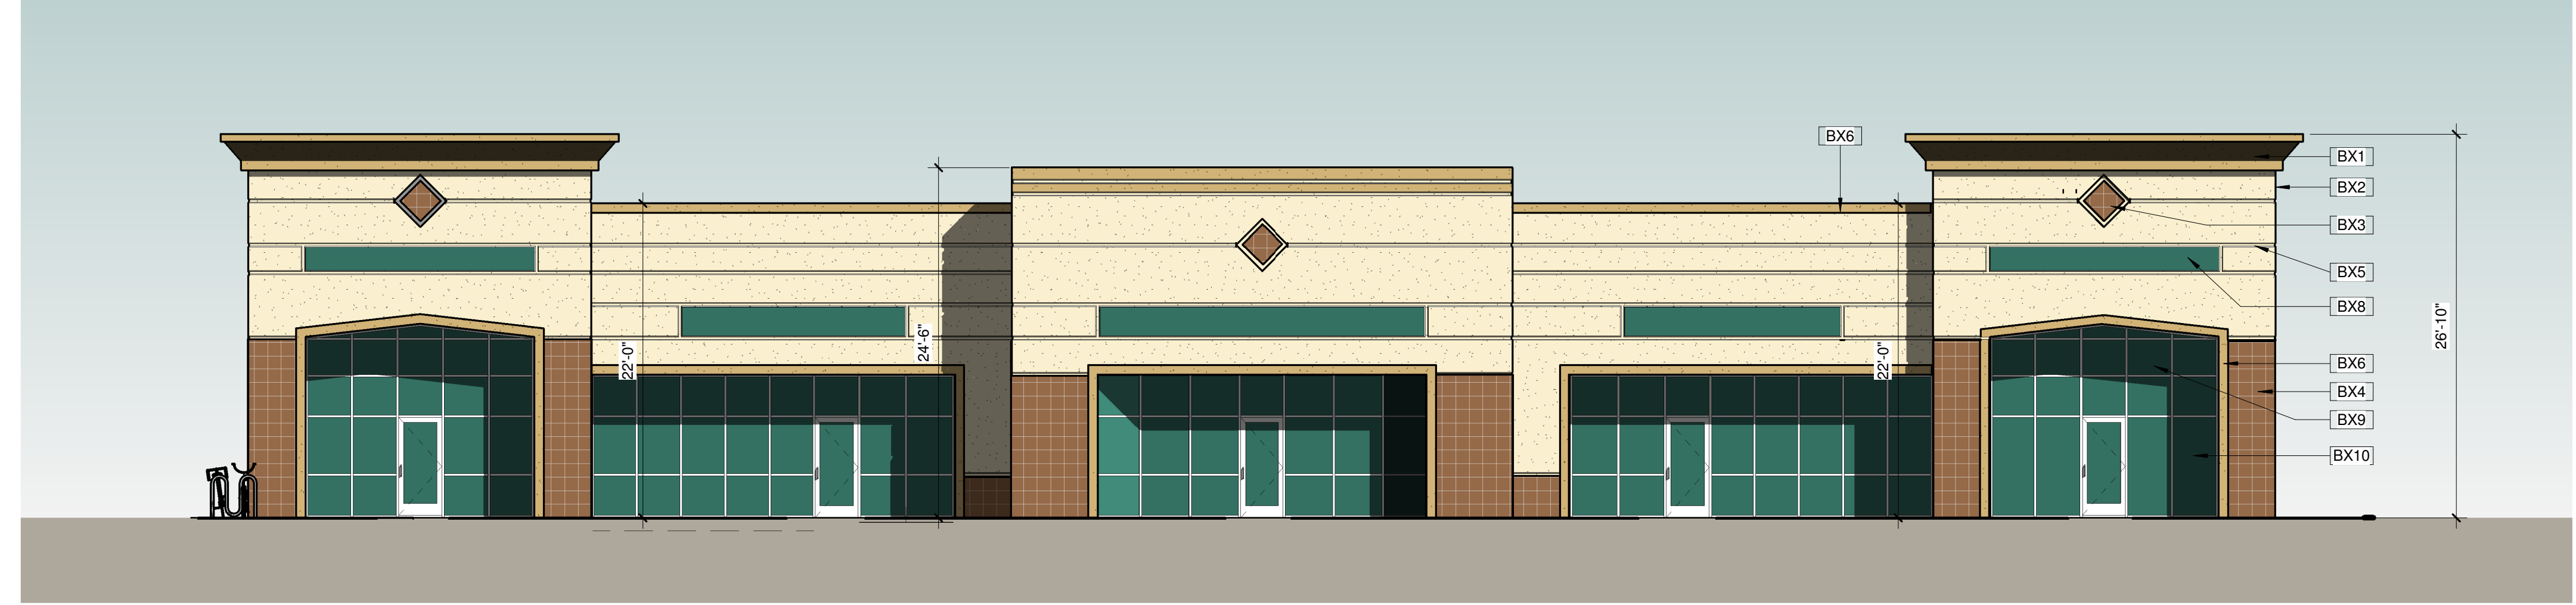

3 BUILDING 1 - SOUTH ELEVATION
 SCALE 1/8" = 1'-0"

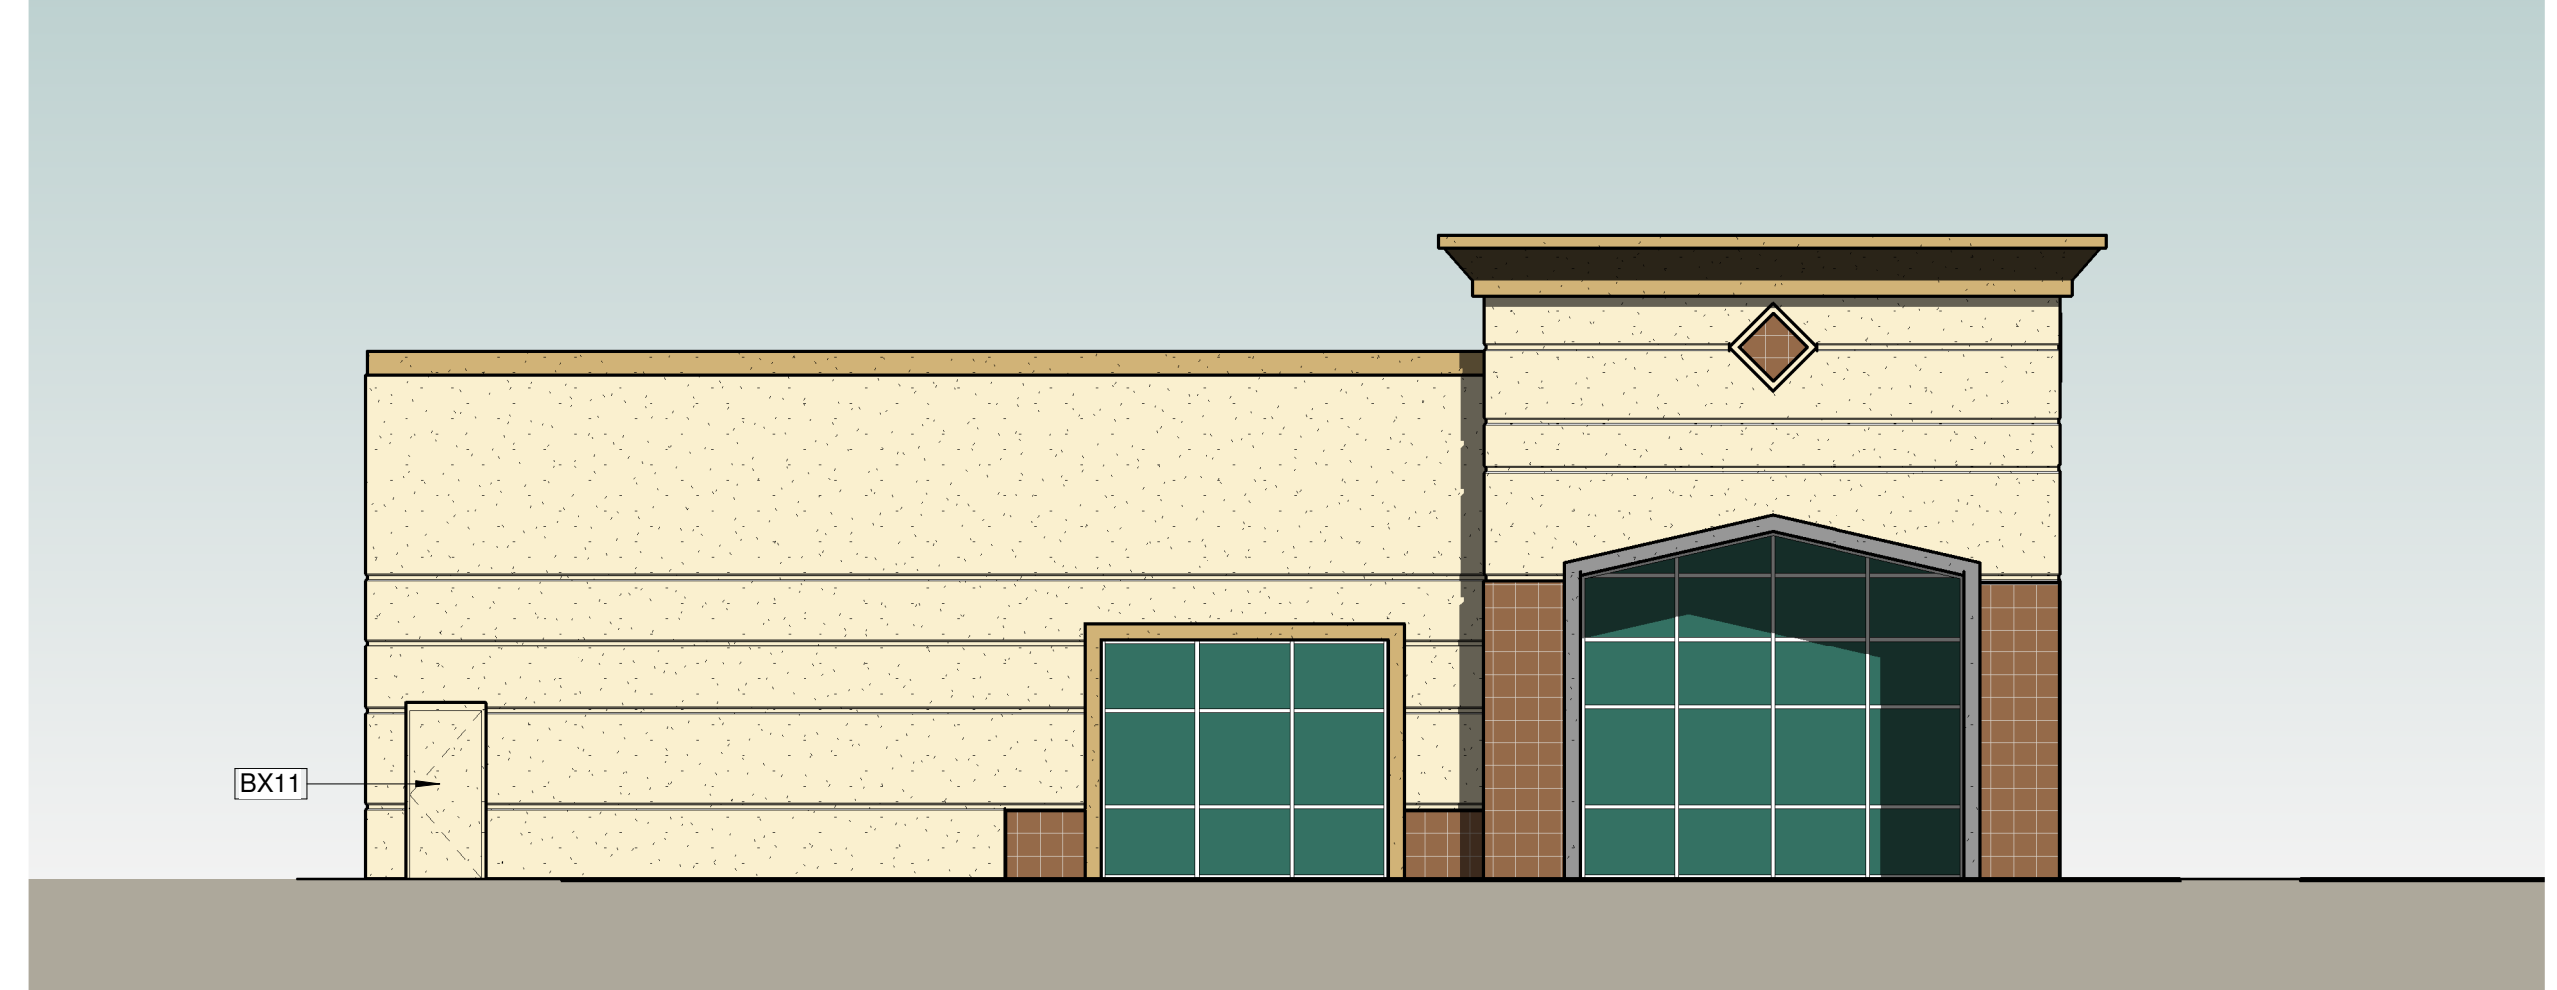

4 BUILDING 1 - WEST ELEVATION
 SCALE 1/8" = 1'-0"

CONSULTANT:


BUILDING 1 - EXTERIOR ELEVATIONS

CHASE HOLDINGS LP
 REDLANDS BLVD.
 REDLANDS, CA 92373

REVISIONS
 NO. DESCRIPTION DATE

DATE 6/10/19
 SCALE 1/8" = 1'-0"
 DRAWN JGS
 JOB
 FILE 18-05
 UPDATED 6/10/19


SHEET
SD2.2

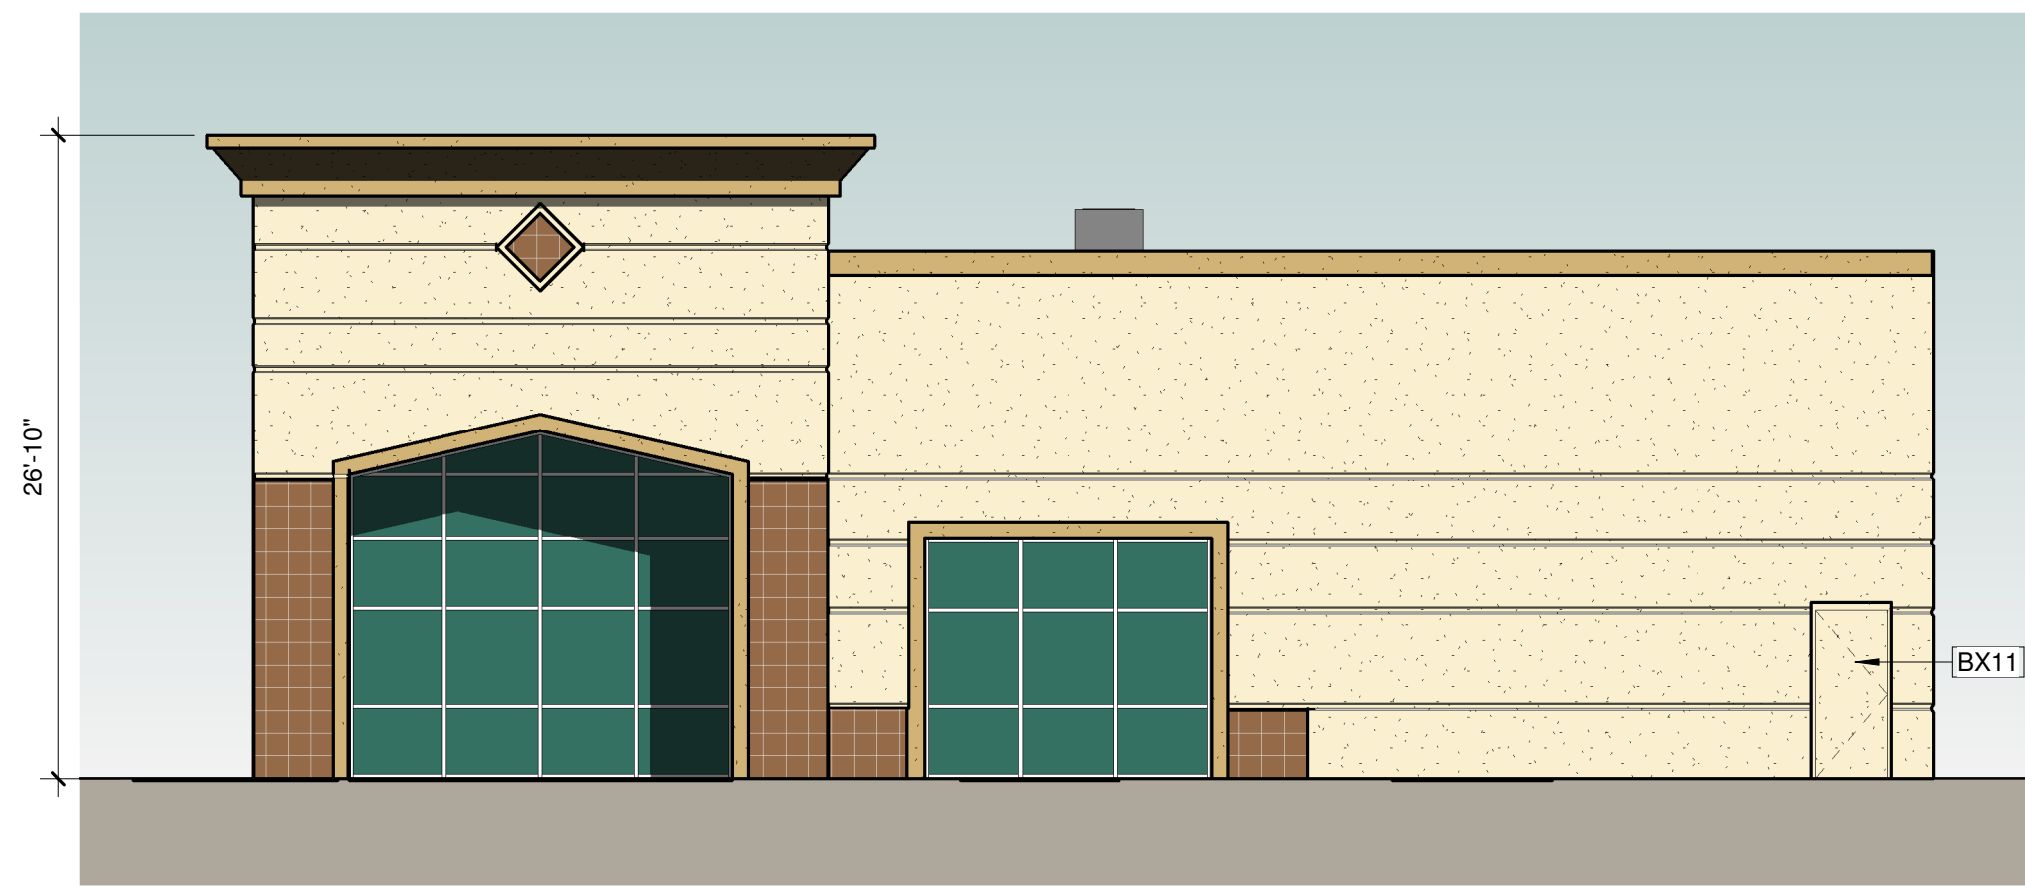


1 BUILDING 2 - NORTH ELEVATION
SCALE 1/8" = 1'-0"



2 BUILDING 2 - EAST ELEVATION
SCALE 1/8" = 1'-0"

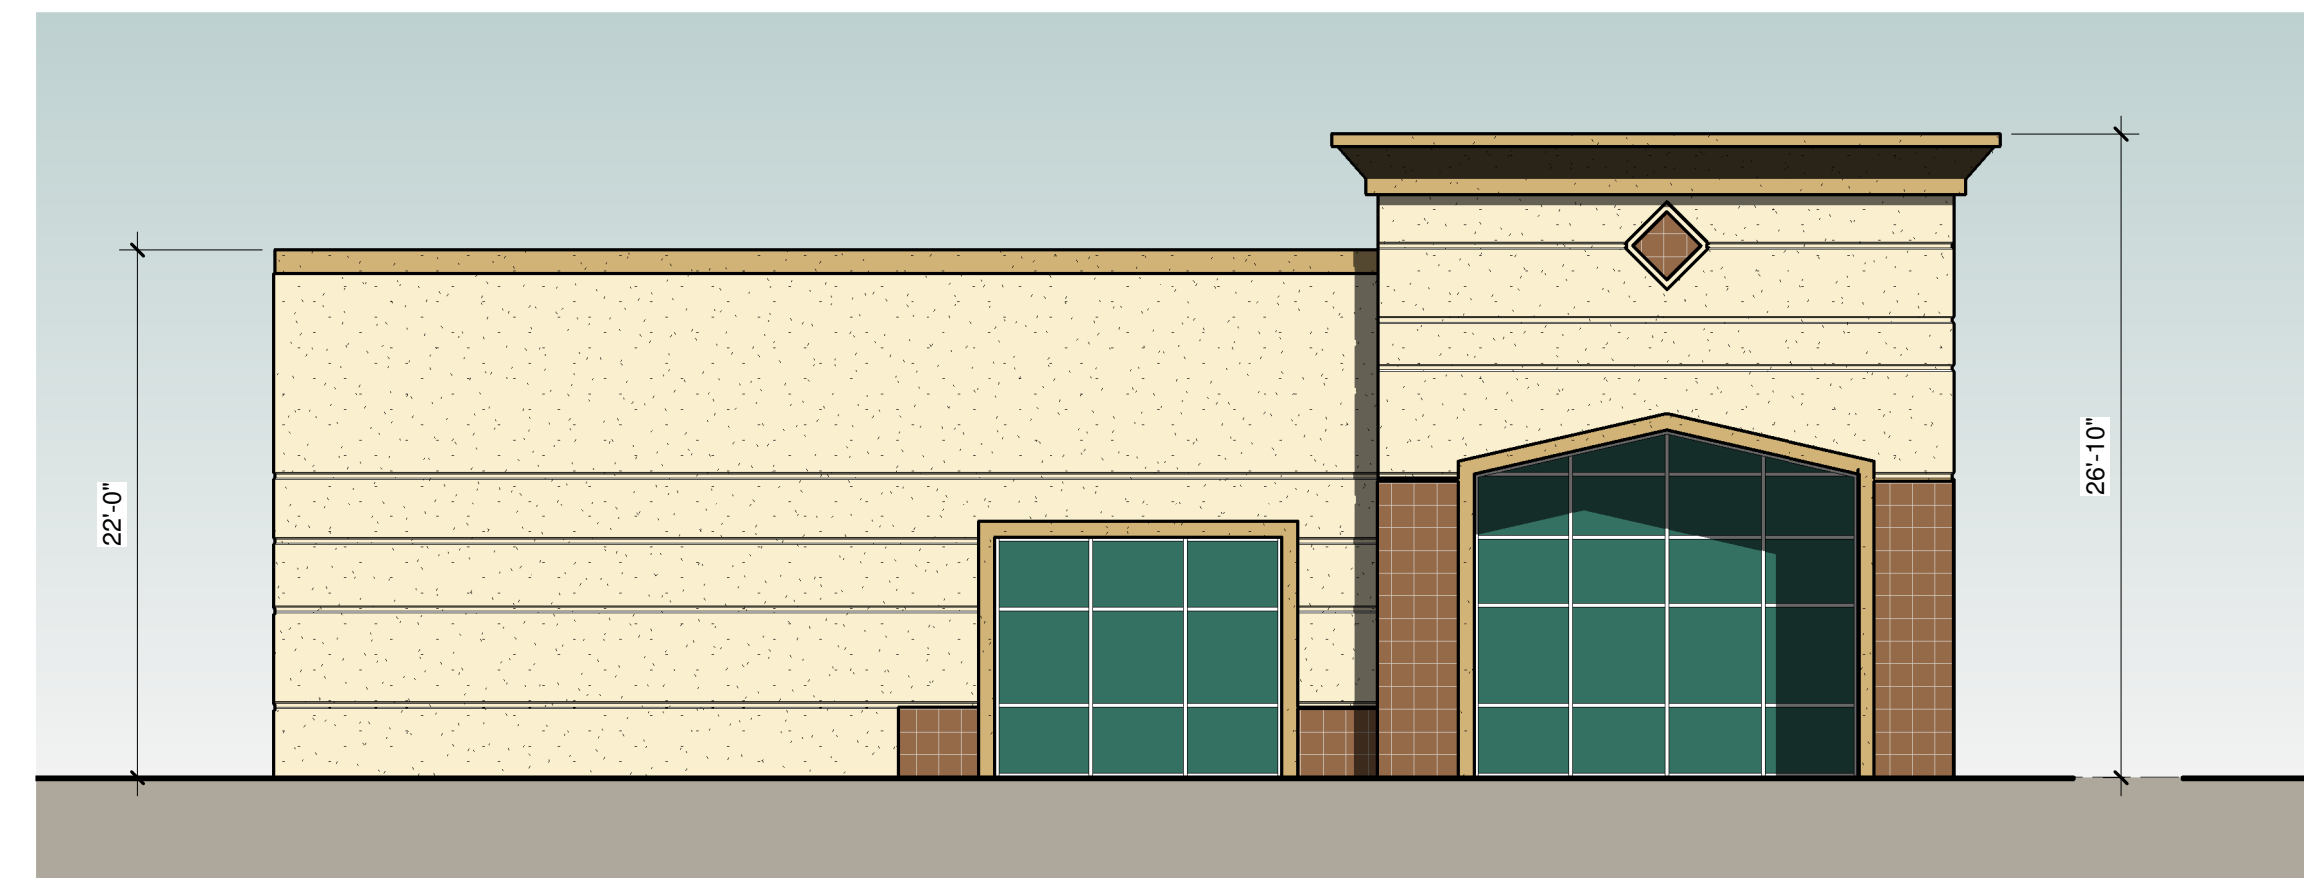


3 BUILDING 2 - SOUTH ELEVATION
SCALE 1/8" = 1'-0"

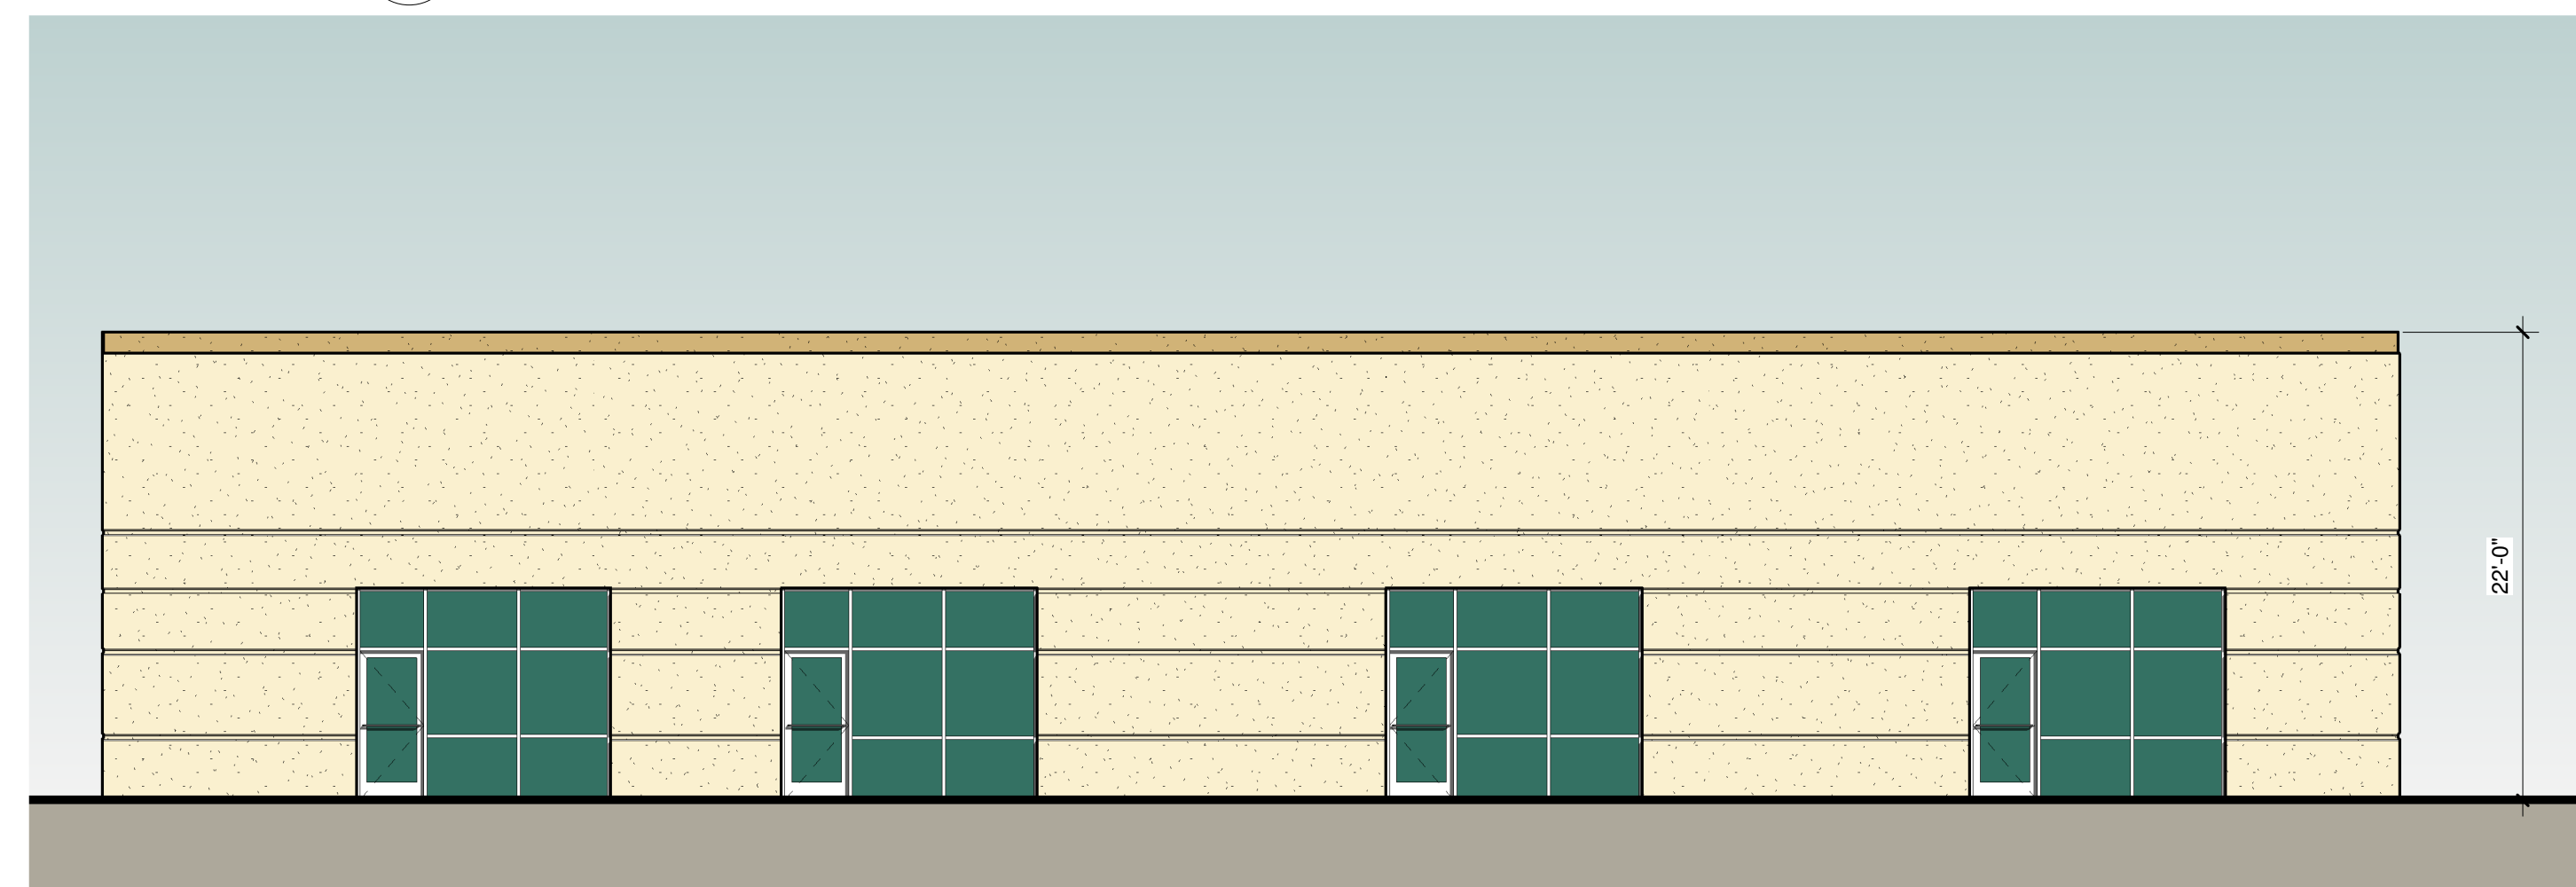

4 BUILDING 2 - WEST ELEVATION
SCALE 1/8" = 1'-0"

KEYNOTES	
KEYNOTE	DESCRIPTION
BX1	WALL CAP CORNICE - STUCCO SMOOTH FINISH - DUNN-EDWARDS DEC 746 - APACHE TAN (TAN)
BX2	CONCRETE PANELS SMOOTH FINISH - DUNN-EDWARDS DE6211 - LIGHT BEIGH (BEIGH WHITE)
BX3	12"x12" SLATE TILE SET IN CONCRETE PANEL 3/4" - DAL TILE #S-700 (MIXED SHADES OF BROWNS AND GRAYS)
BX4	12"x12" ACCENT SLATE TILES RECESSED INTO CONCRETE PANEL 3/4" - DAL TILE #S-700 (MIXED SHADES OF BROWNS AND GRAYS)
BX5	2" WIDE X 3/4" DEEP REVEALS - PAINTED
BX6	8" WIDE X 3/4" DEEP REVEAL - ACCENT - DUNN-EDWARDS DEC 746 - APACHE TAN (TAN)
BX8	1 1/2" RECESS CONCRETE PANEL WITH 1/4" THICK VISTEON VERSALUX GREEN 2000R (2) WITH A 0.45 SHADING COEFFICIENT, LOW REFLECTANCE, SILICONE BUTT JOINT, SET IN CLEAR ANADOIZED CLEAR ALUMINUM FRAME (SIGN BAND)
BX9	1 3/4"x4" SATIN ALUMINUM STORE FRONT SPANDRAL GLASS SYSTEM, 1/4" VERSALUX GREEN 2000R (2) WITH A 0.45 SHADING COEFFICIENT, LOW REFLECTANCE, SILICONE BUTT JOINT, SET IN CLEAR ANADOIZED CLEAR ALUMINUM FRAME
BX10	1 3/4"x4" SATIN ALUMINUM STORE FRONT GLASS SYSTEM, 1/4" VERSALUX GREEN 2000R (2) WITH A 0.45 SHADING COEFFICIENT, LOW REFLECTANCE, SILICONE BUTT JOINT, SET IN CLEAR ANADOIZED CLEAR ALUMINUM FRAME
BX11	3X7' MAN DOORS

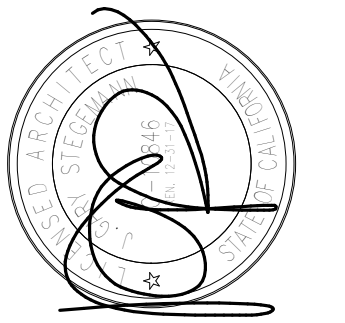

Architects
J. Gary Stegemann &
Keith A. Suchow
 5 1/2 East State Street
 Redlands, California 92373
 T: 909-798-1123
 E: jgs1123@aol.com

CONSULTANT:

BUILDING 2 - EXTERIOR ELEVATIONS

CHASE HOLDINGS LP
 REDLANDS BLVD.
 REDLANDS, CA 92373

REVISIONS		
NO.	DESCRIPTION	DATE

DATE	6/10/19
SCALE	1/8" = 1'-0"
DRAWN	JGS
JOB	
FILE	18-05
UPDATED	6/10/19

SHEET
SD3.2