

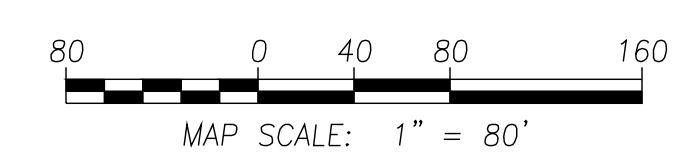
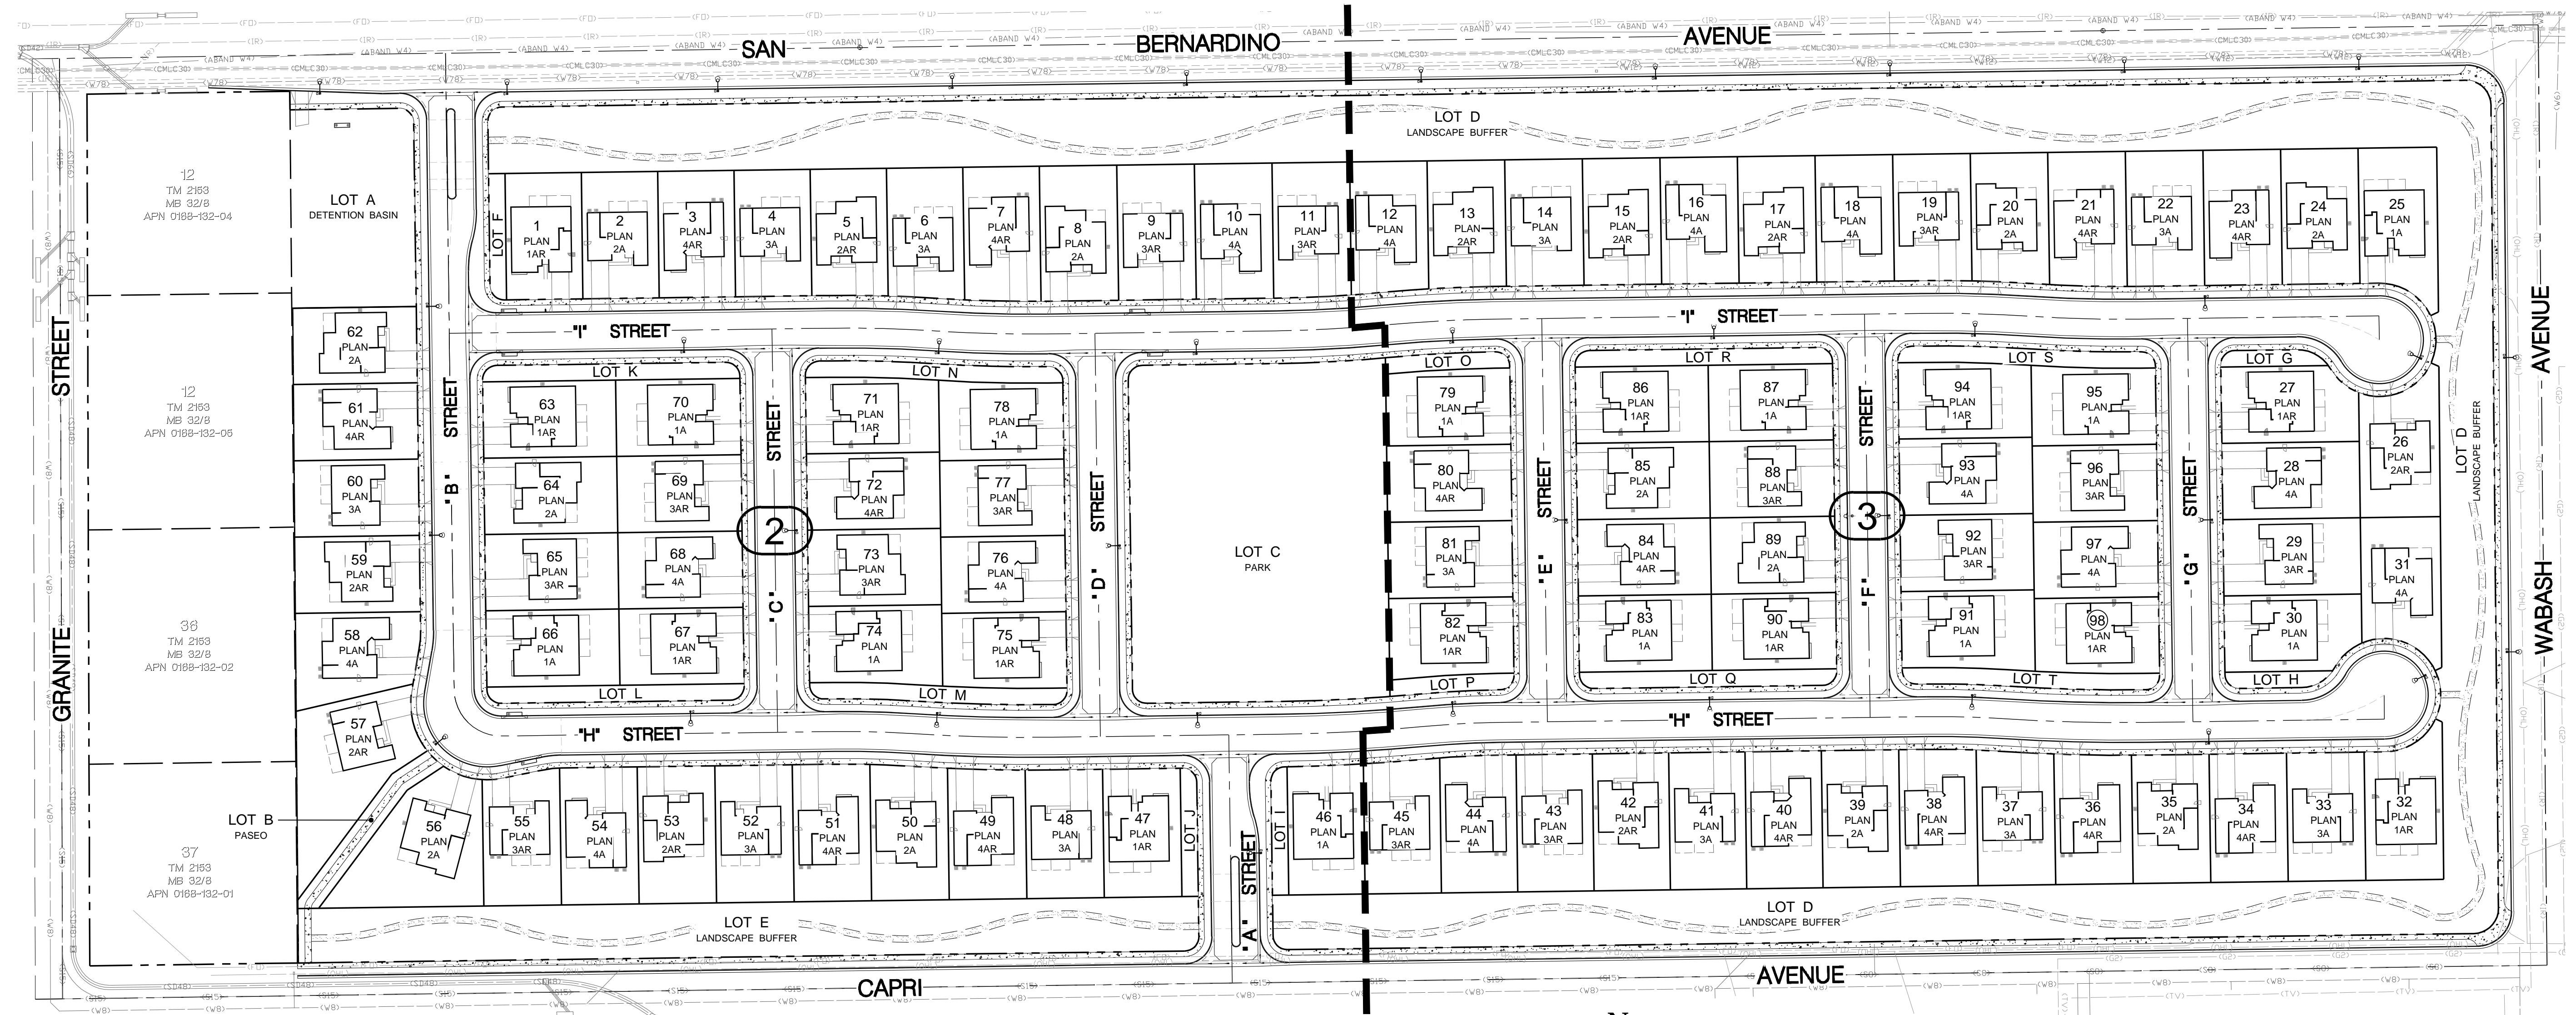


TYPICAL HOUSE DIMENSIONS  
SCALE: 1" = 40'

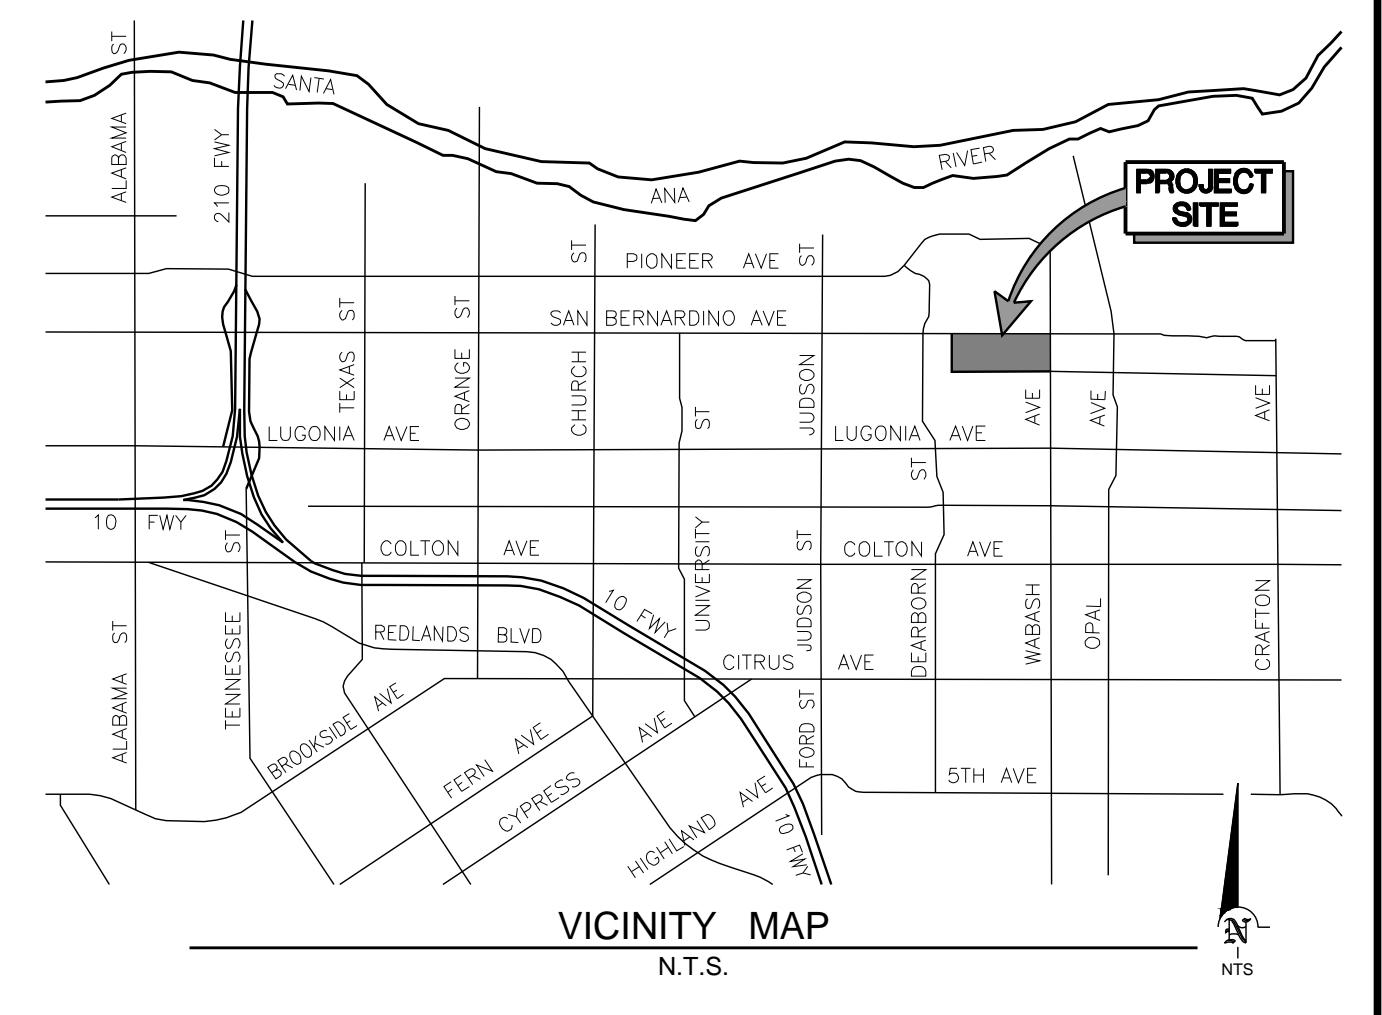



SHEET INDEX MAP

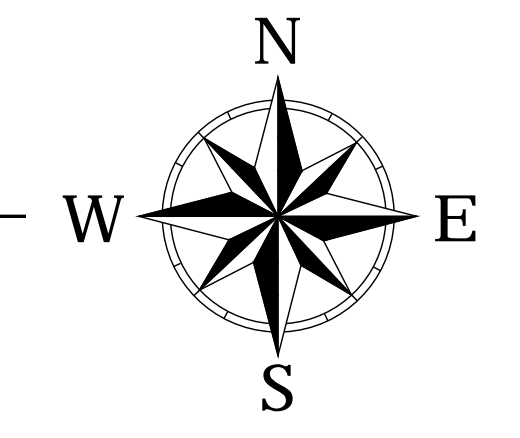

LEGEND  
(X) INDICATES MAP SHEET NUMBER

**Dan Guerra & Associates**  
CIVIL ENGINEERS • LAND SURVEYORS  
10271-B TRADEMARK STREET  
RANCHO CUCAMONGA, CA 91730  
Ph. (909) 987-4308 Fax (909) 941-1528  
Info@dgandassoc.com

IN THE CITY OF REDLANDS  
**SITE PLAN**  
**PulteGROUP - CITRUS ESTATES - TTM No. 20473**

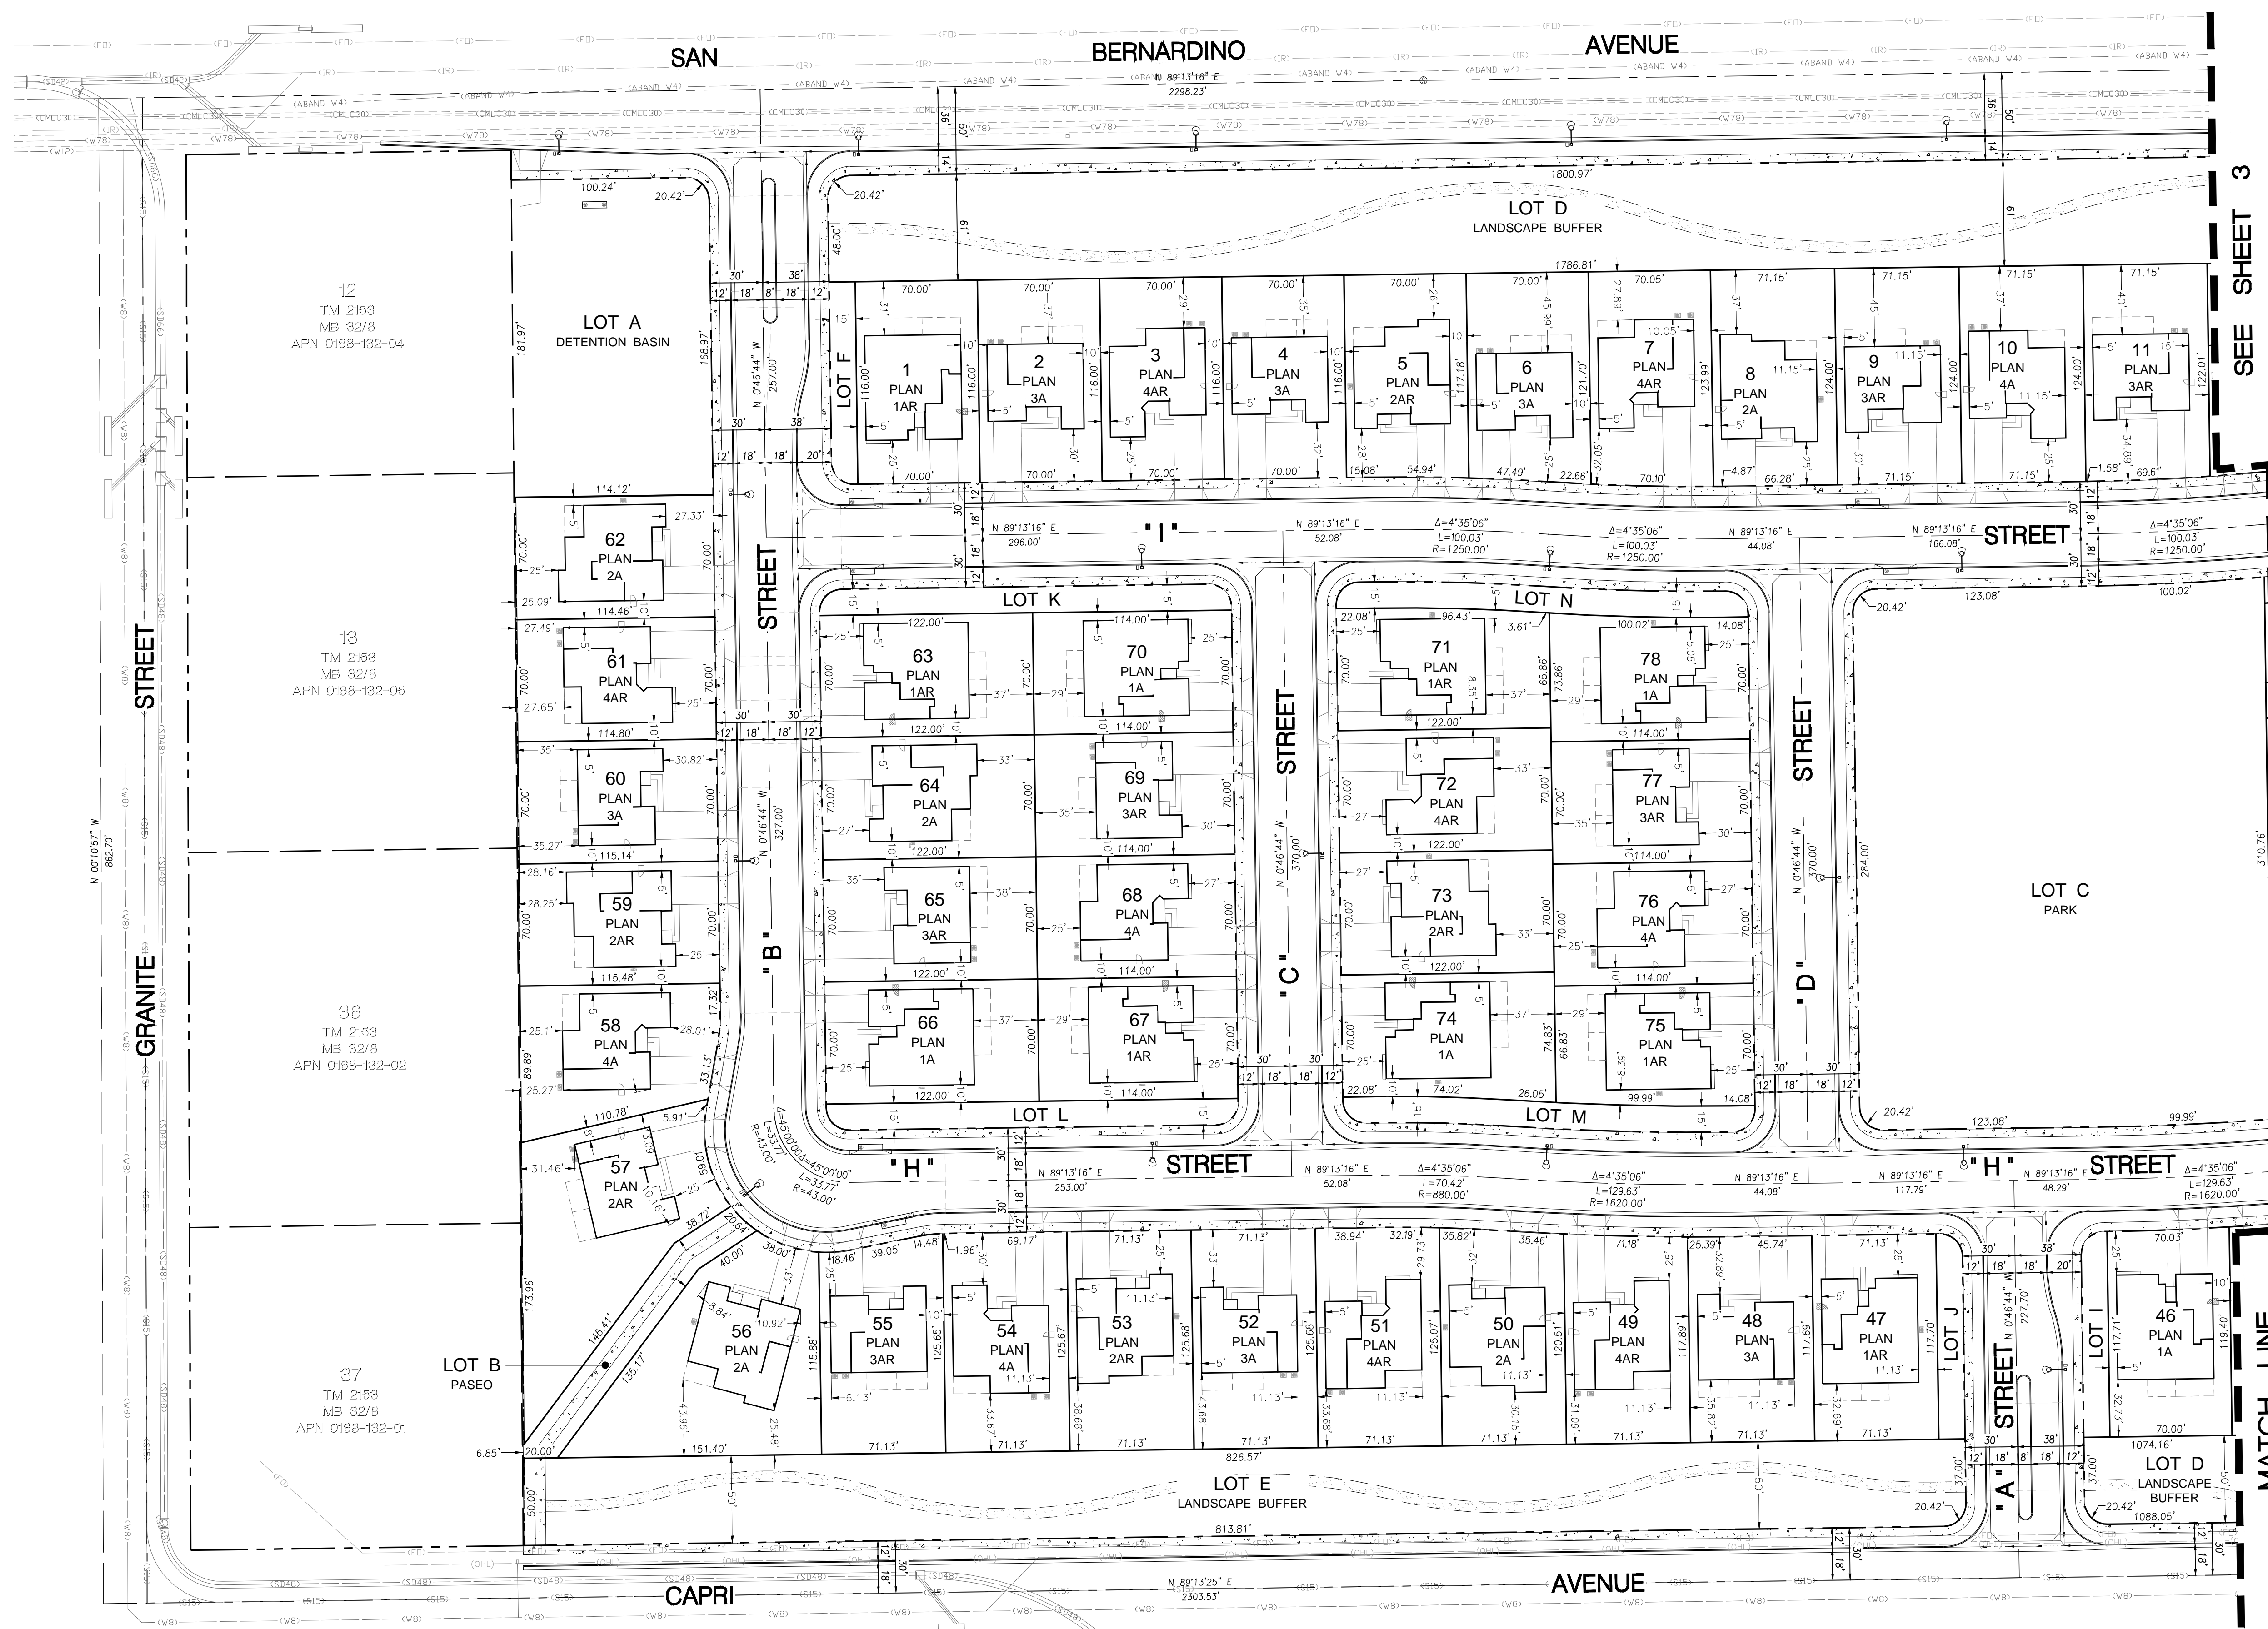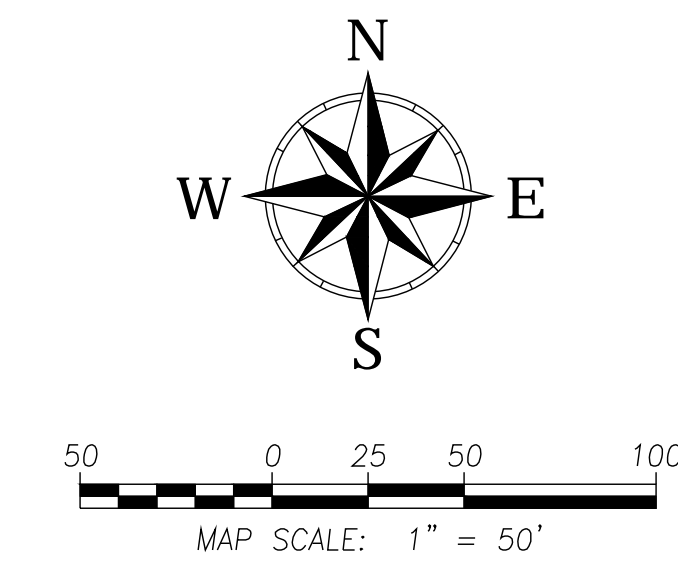


SEE SHEET 3

MATCH LINE

**Dan Guerra & Associates**  
 CIVIL ENGINEERS • LAND SURVEYORS  
 10271-B TRADEMARK STREET  
 RANCHO CUCAMONGA, CA 91730  
 Ph. (909) 987-4306 Fax (909) 941-1528  
 info@dgdassoc.com


IN THE CITY OF REDLANDS  
**SITE PLAN**  
**PulteGROUP - CITRUS ESTATES - TTM No. 20473**



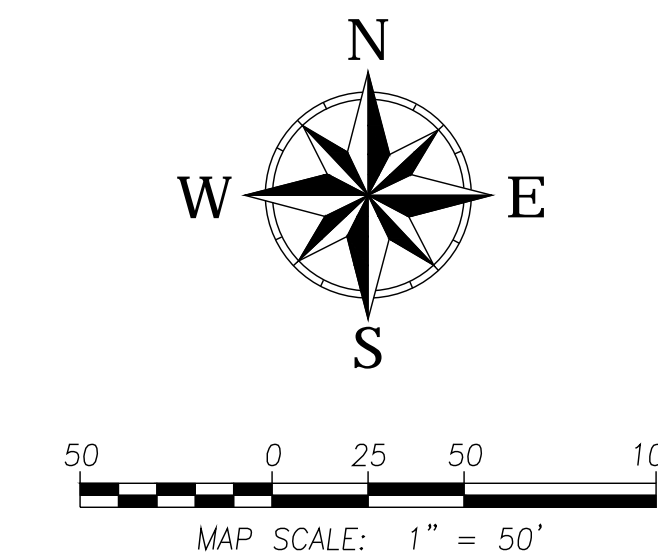

SEE SHEET 2

MATCH LINE

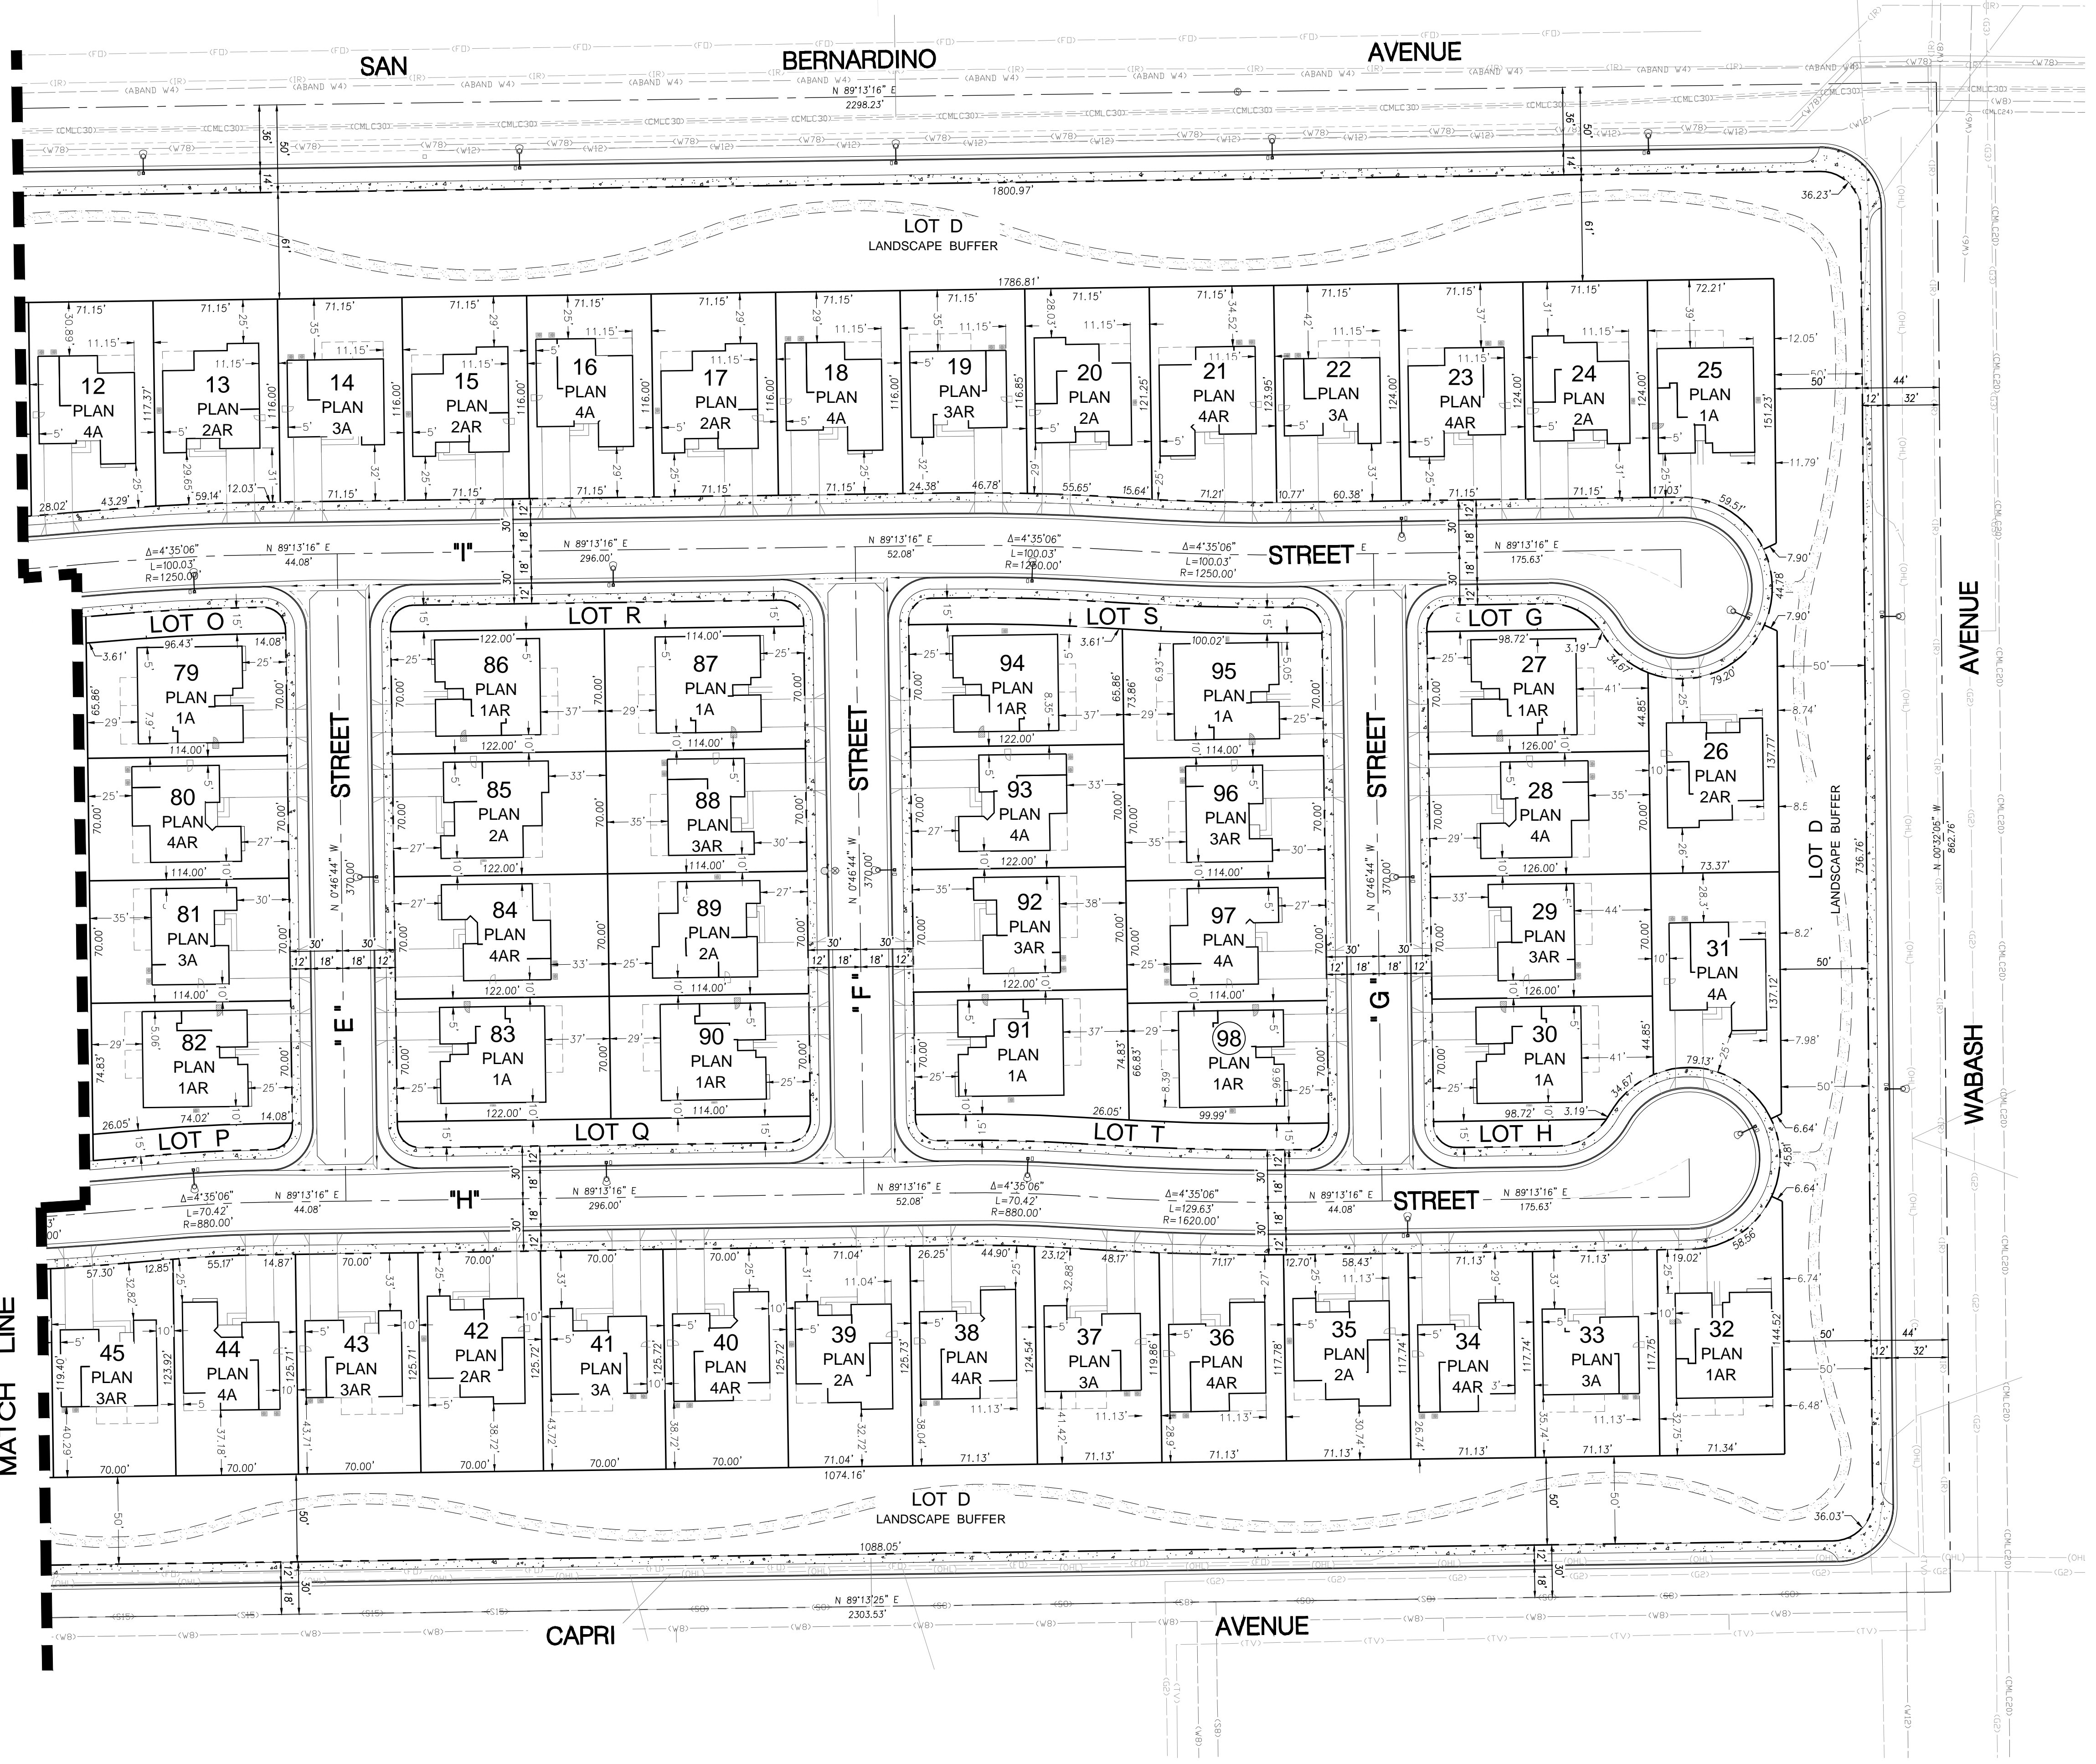

**Dan Guerra & Associates**  
 CIVIL ENGINEERS • LAND SURVEYORS  
 10271-B TRADEMARK STREET  
 RANCHO CUCAMONGA, CA 91730  
 Ph. (909) 987-4306 Fax (909) 941-1528  
 info@dgdassoc.com

IN THE CITY OF REDLANDS  
**SITE PLAN**  
**PulteGROUP - CITRUS ESTATES - TTM No. 20473**