

# VILLAGES AT ORANGE BLOSSOM SENIOR APARTMENTS

REDLANDS, CA



VICINITY MAP



MAY 2, 2022

<p>ARCHITECT VANCE GRAHAM IDEArc 17848 SKY PARK CIRCLE, SUITE D IRVINE, CA 92614 949.336.6056</p>	<p>OWNER'S REPRESENTATIVE MOHAMAD YOUNES INVISION COMMUNITY BUILDERS, LLC 690 EAST GREEN STREET, SUITE 200 PASADENA, CA 91101 951.300.8268 mohamad.y@inlandcorp.com</p>	<p>CIVIL ENGINEER CEAZAR AGUILAR AGUILAR CONSULTING INC 231 E. ALLESSANDRO BLVD #6A393 RIVERSIDE, CA 92508 951.300.1431 caguilar@aguilarconsulting.com</p>	<p>LANDSCAPE ARCHITECT SHAWN BURCH STB LANDSCAPE ARCHITECTS, INC. 15 SOUTH 5TH ST. REDLANDS, CA 92373 909.798.7490 shawn@stblandarch.com</p>
---	---	--	--


## SHEET INDEX

- A01 - ARCHITECTURAL SITE PLAN
- A02 - PRELIMINARY FIRE MASTER PLAN
- A03 - BLDG 1 MASTER FLOOR PLAN
- A04 - BLDG 1 LOWER LEVEL FLOOR PLAN
- A05 - BLDG 1 UPPER LEVEL FLOOR PLAN
- A06 - BLDG 1 MASTER ROOF & ELEVATIONS
- A07 - BLDG 1 ENLARGED ELEVATIONS
- A08 - BLDG 1 ENLARGED ELEVATIONS
- A09 - BLDG 1 ROOF PLAN
- A10 - BLDG 2 MASTER FLOOR PLAN
- A11 - BLDG 2 LOWER LEVEL FLOOR PLAN
- A12 - BLDG 2 UPPER LEVEL FLOOR PLAN
- A13 - BLDG 2 MASTER ROOF & ELEVATIONS
- A14 - BLDG 2 ENLARGED ELEVATIONS
- A15 - BLDG 2 ENLARGED ELEVATIONS
- A16 - BLDG 2 ROOF PLAN
- A17 - BLDG SECTIONS
- A18 - UNIT PLANS
- A19 - COMMUNITY ROOM / LEASING PLAN
- A20 - FITNESS / POOL BATH PLAN
- A21 - TRASH ENCLOSURE
- A22 - CARPORT PLAN

# VILLAGES AT ORANGE BLOSSOM

REDLANDS, CA

May 2, 2022

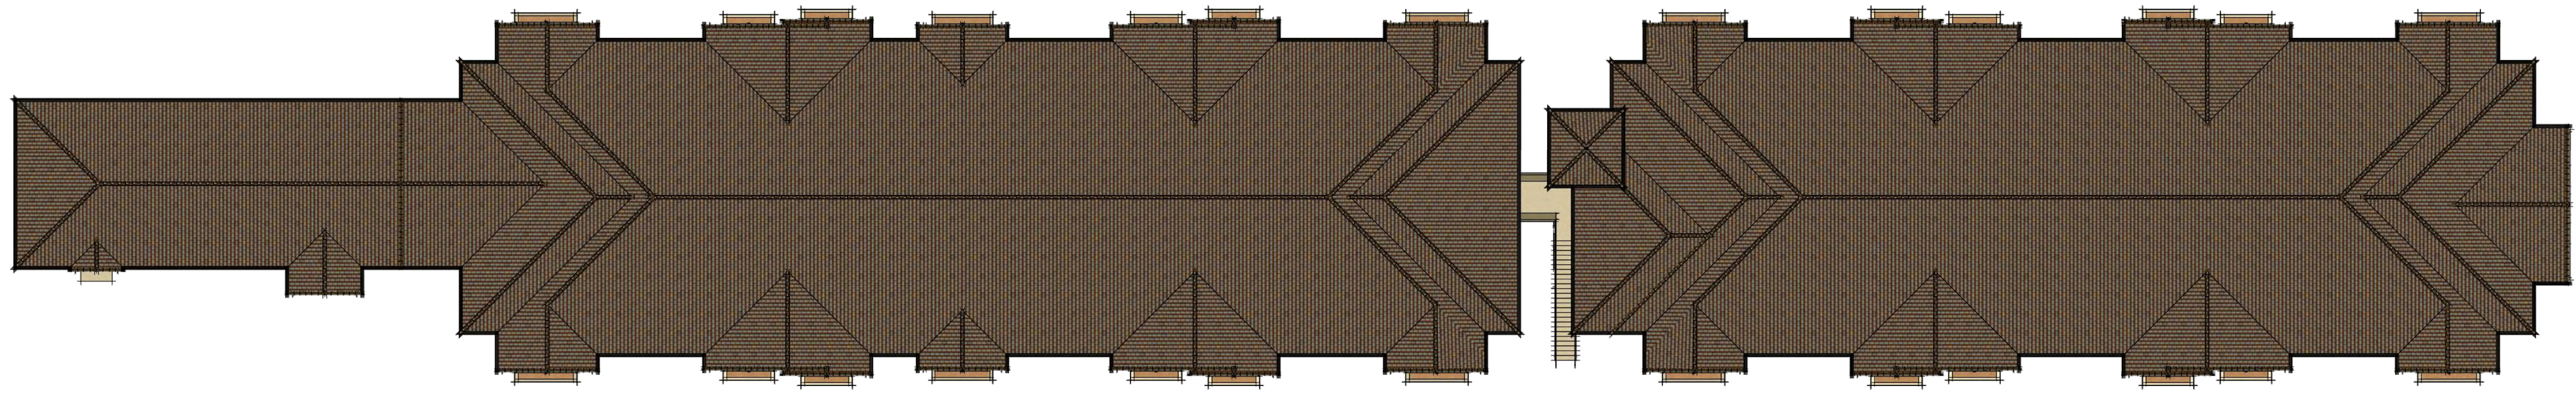

ROOF PLAN



FRONT (NORTH)



LEFT (WEST)



RIGHT (EAST)



REAR (SOUTH)

# BLDG 1 ENLARGED ELEVATIONS VILLAGES AT ORANGE BLOSSOM

May 2, 2022

REDLANDS, CA  
DESIGN DEVELOPMENT ELEVATIONS

17848 SKY PARK CIRCLE, SUITE D  
IRVINE, CA 92614  
949.336.6056


SCALE: 1/8" = 1'-0"



FRONT (RIGHT)



FRONT (LEFT)

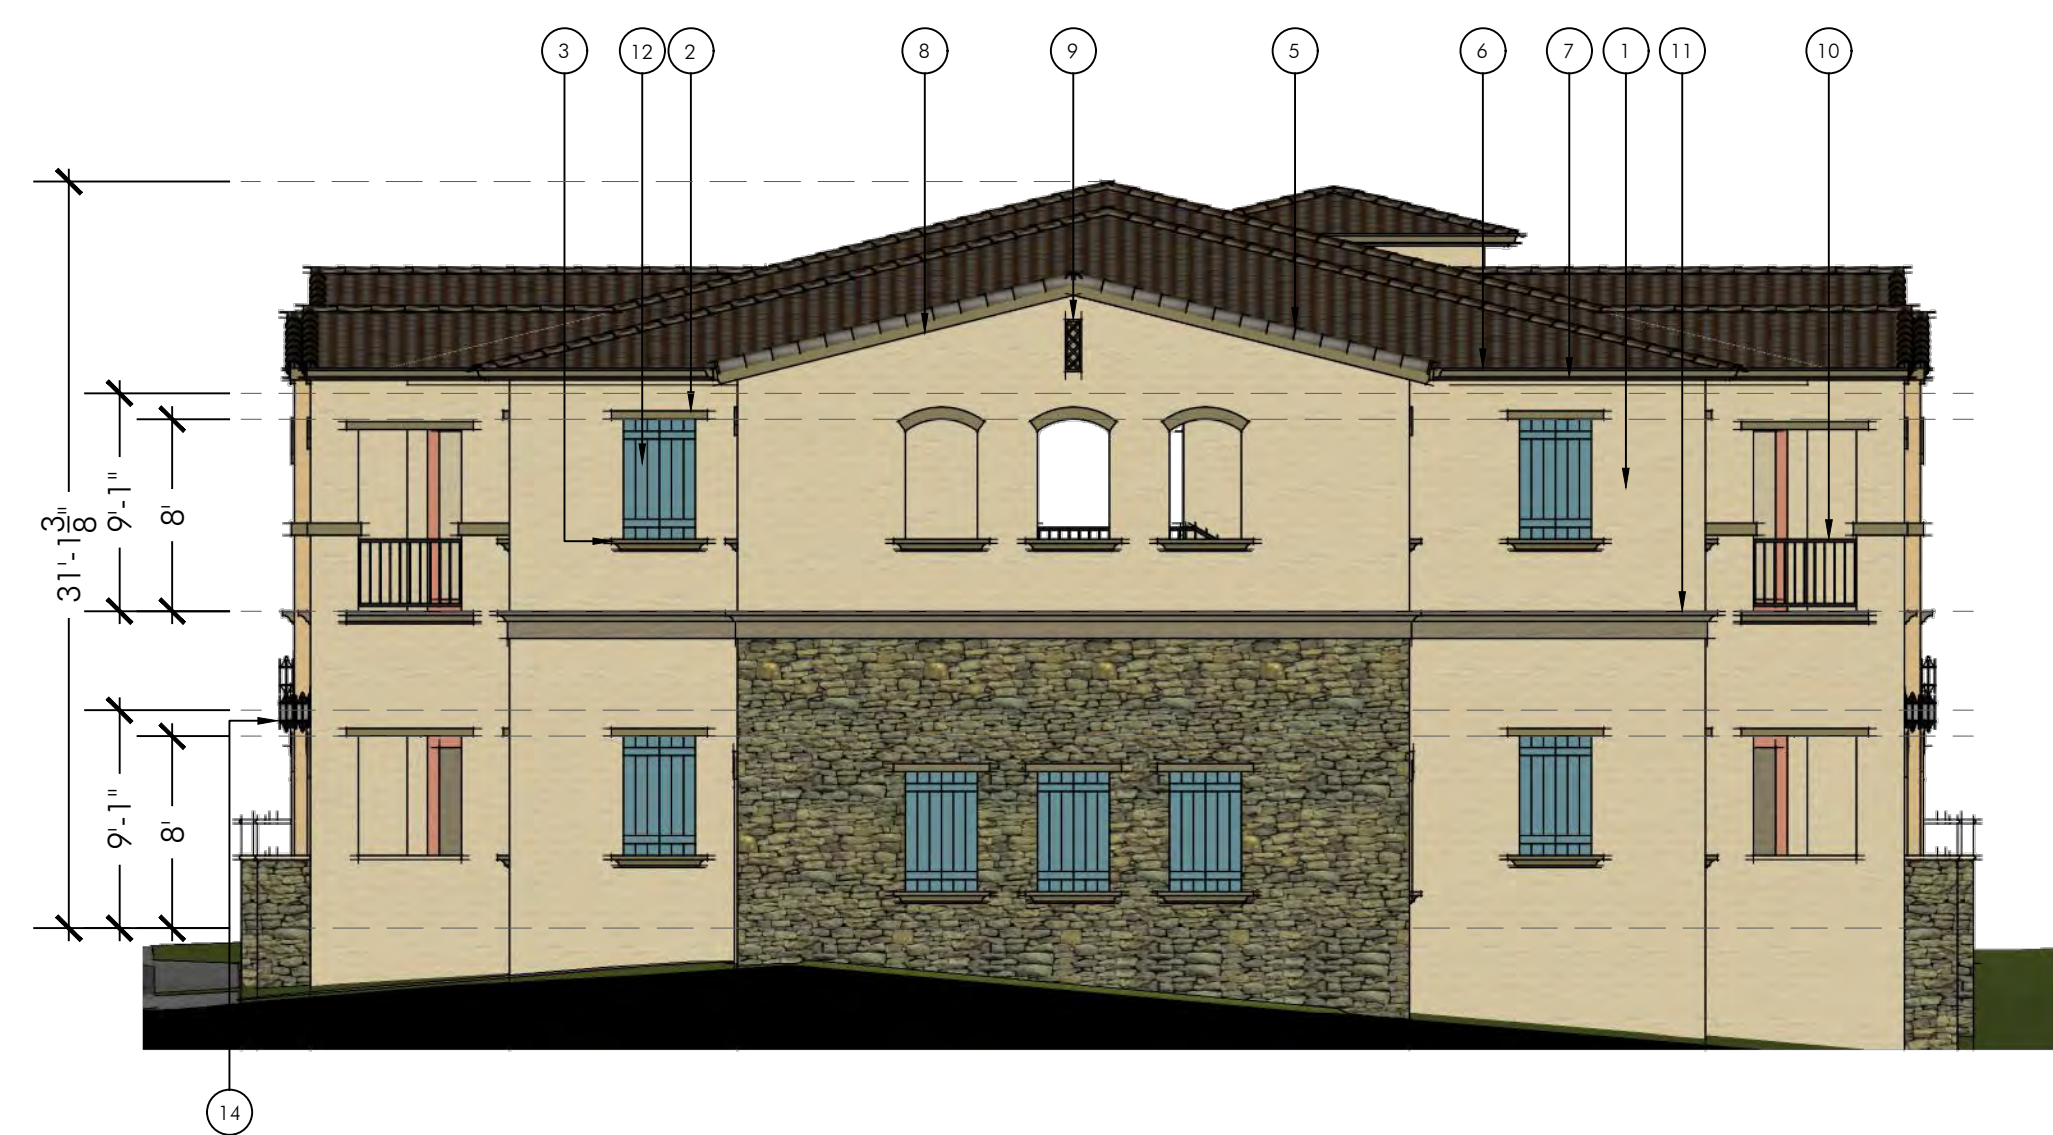

RIGHT

- 1. STUCCO
- 2. STUCCO FINISH FOAM LINTELS
- 3. STUCCO FINISH FOAM SILLS
- 4. WINDOWS WITH TAN FRAMES AND MUTTONS
- 5. BARREL CONCRETE ROOF TILES
- 6. 2X6 CONTINUOUS FACIA
- 7. GUTTER OVER FASCIA
- 8. 2X WOOD BARGE
- 9. PRE MANUFACTURED TERRA COTTA "CLAY" ROUND OR X-VENTS
- 10. METAL RAILING
- 11. SHAPED FOAM TRIM W/ STUCCO FINISH
- 12. FAUX SHUTTER
- 13. STONE VENEER
- 14. EXTERIOR LIGHTING

BLDG 1 ENLARGED ELEVATIONS  
VILLAGES AT ORANGE BLOSSOM

May 2, 2022


REDLANDS, CA  
DESIGN DEVELOPMENT ELEVATIONS

17848 SKY PARK CIRCLE, SUITE D  
IRVINE, CA 92614  
949.336.6056


SCALE: 1/8" = 1'-0"



REAR (LEFT)

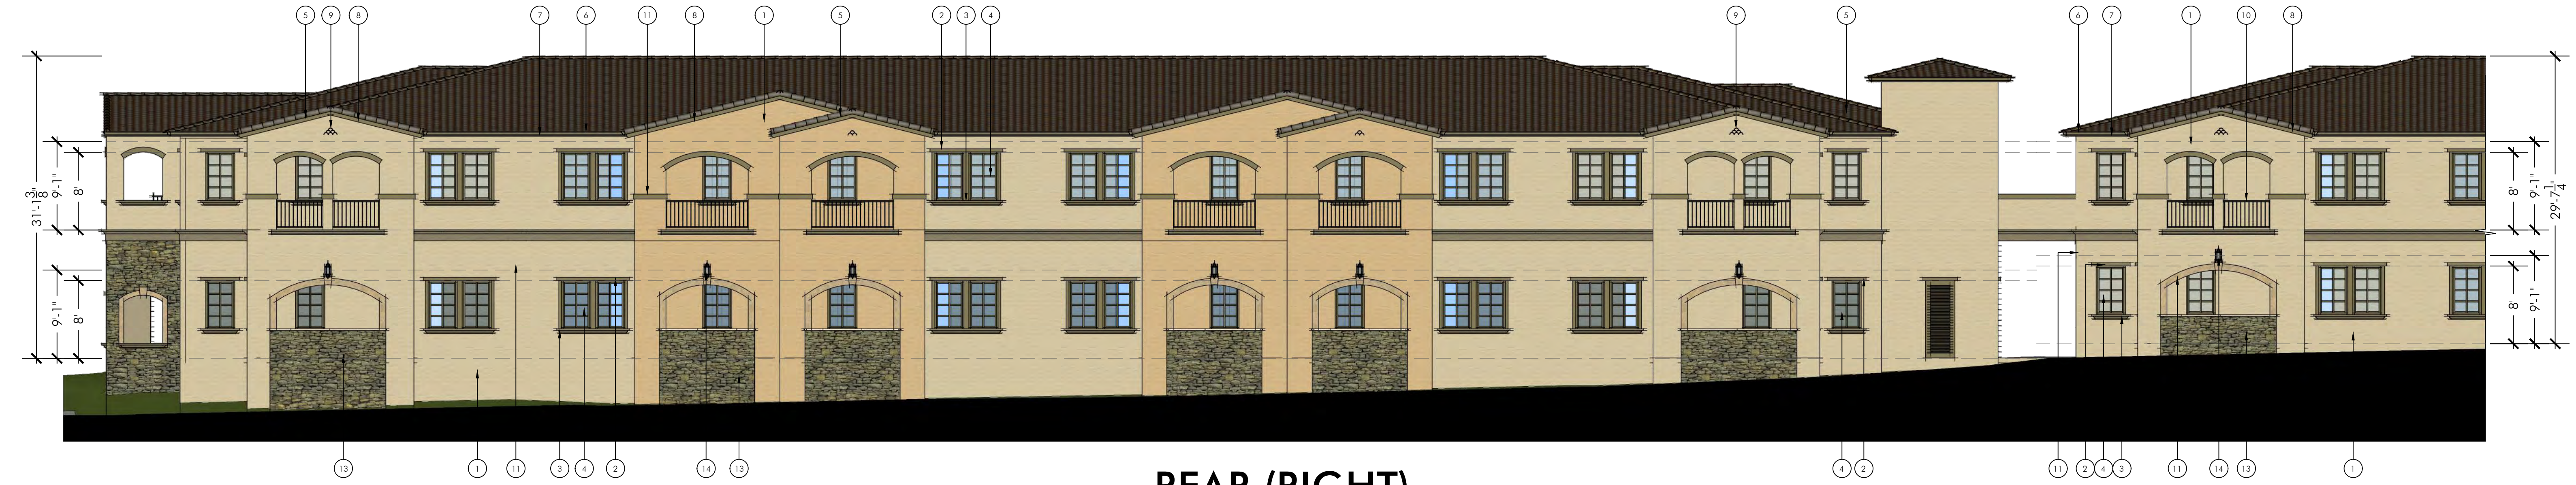

REAR (RIGHT)

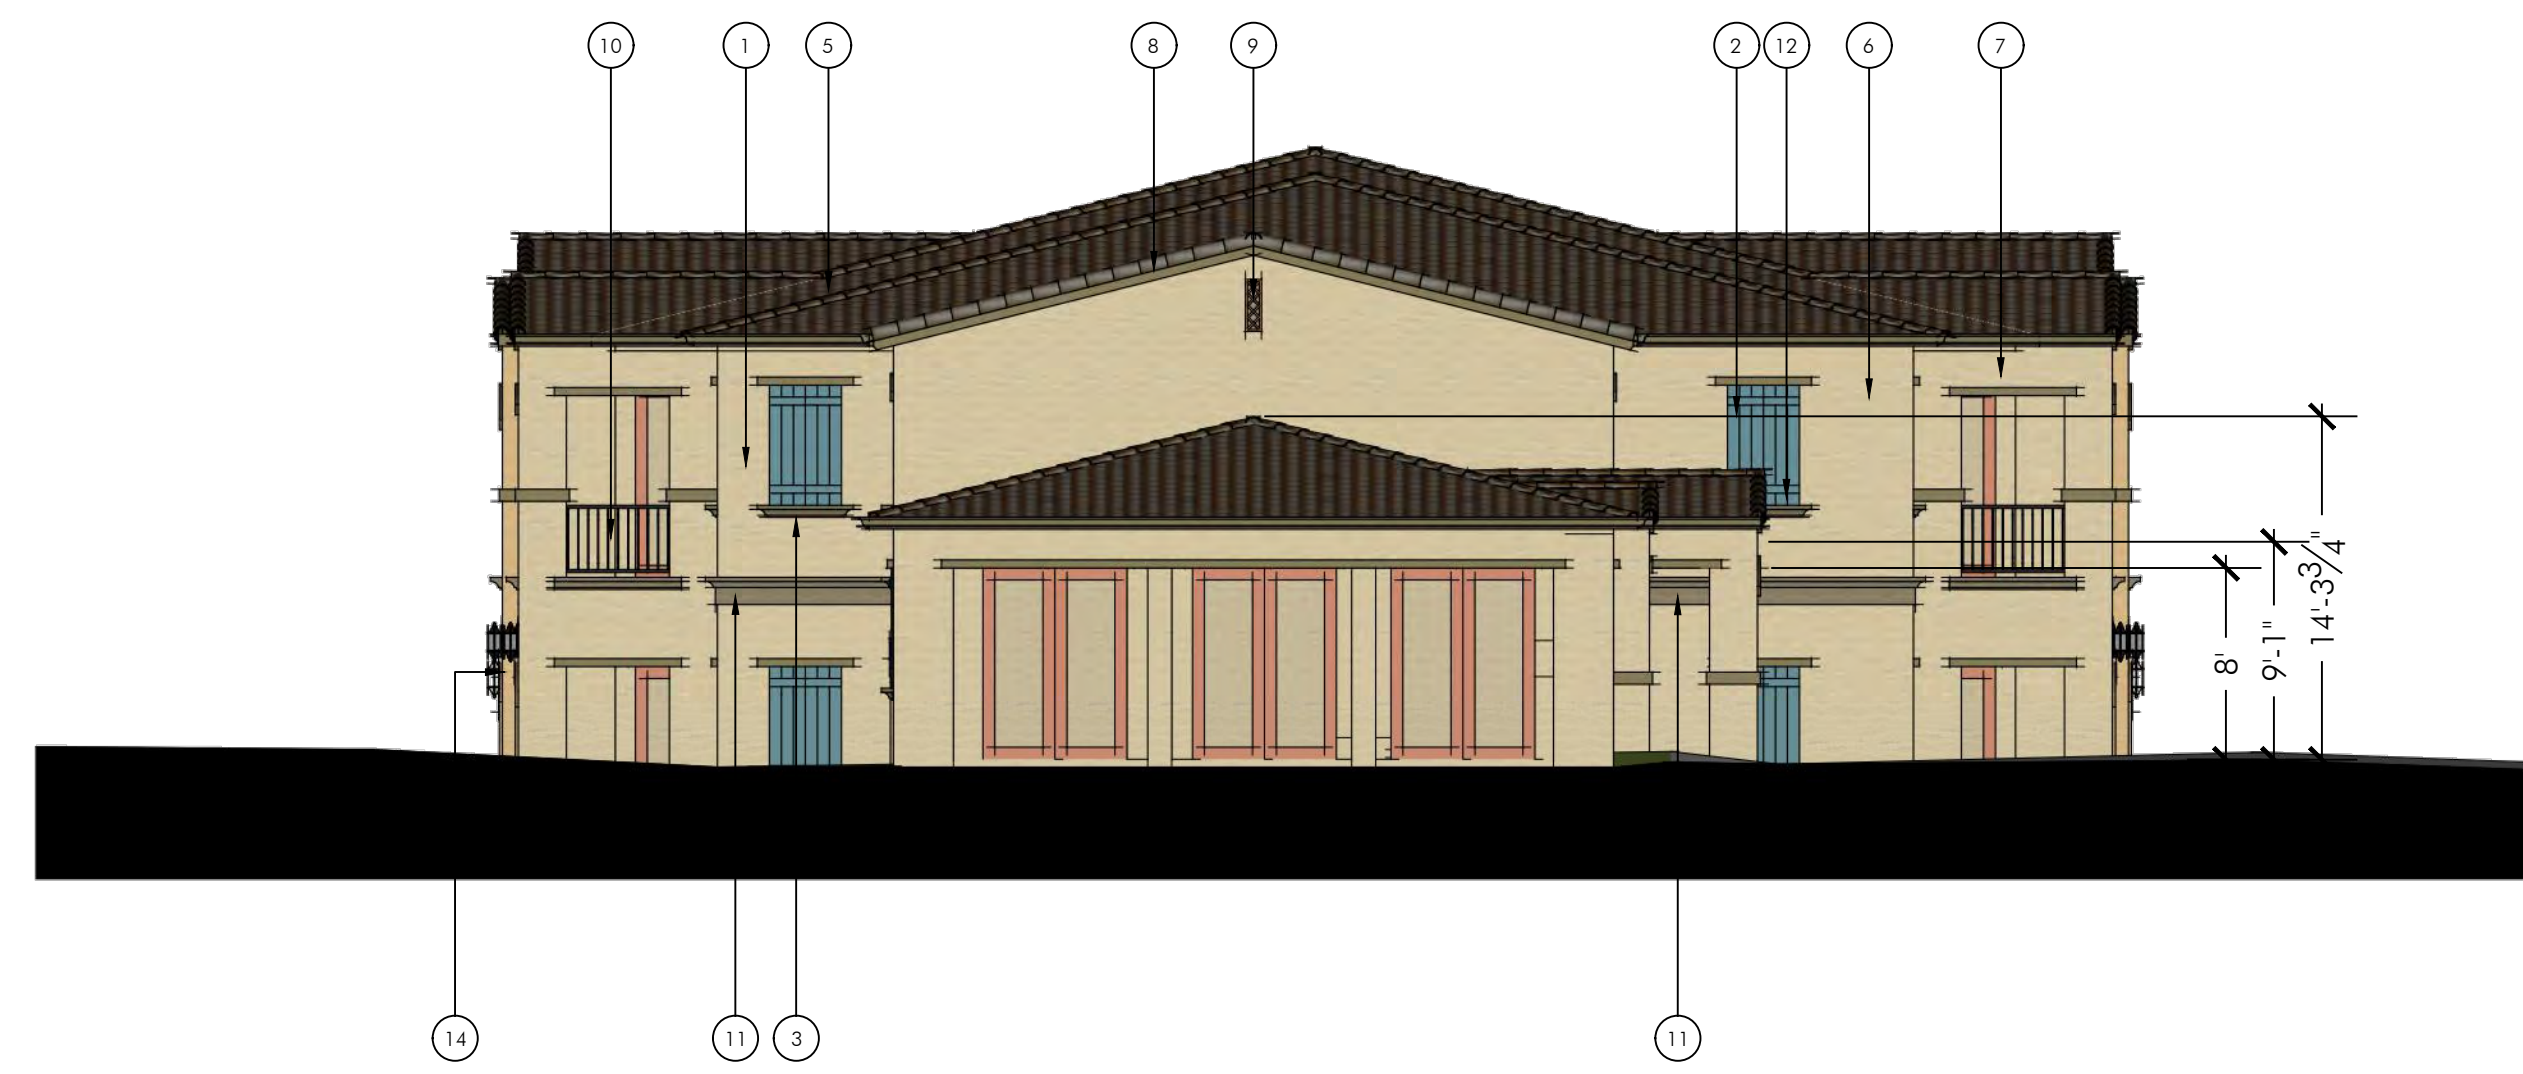

LEFT

- 1. STUCCO
- 2. STUCCO FINISH FOAM LINTELS
- 3. STUCCO FINISH FOAM SILLS
- 4. WINDOWS WITH TAN FRAMES AND MUTTONS
- 5. BARREL CONCRETE ROOF TILES
- 6. 2X6 CONTINUOUS FACIA
- 7. GUTTER OVER FASCIA
- 8. 2X WOOD BARGE
- 9. PRE MANUFACTURED TERRA COTTA "CLAY" ROUND OR X-VENTS
- 10. METAL RAILING
- 11. SHAPED FOAM TRIM W/ STUCCO FINISH
- 12. FAUX SHUTTER
- 13. STONE VENEER
- 14. EXTERIOR LIGHTING



FRONT (RIGHT)



FRONT (LEFT)



RIGHT

1. STUCCO
2. STUCCO FINISH FOAM LINTELS
3. STUCCO FINISH FOAM SILLS
4. WINDOWS WITH TAN FRAMES AND MUTTONS
5. BARREL CONCRETE ROOF TILES
6. 2X6 CONTINUOUS FACIA
7. GUTTER OVER FACIA
8. 2X WOOD BARGE
9. PRE MANUFACTURED TERRA COTTA "CLAY" ROUND OR X-VENTS
10. METAL RAILING
11. SHAPED FOAM TRIM W/ STUCCO FINISH
12. FAUX SHUTTER
13. STONE VENEER
14. EXTERIOR LIGHTING

BLDG 2 ENLARGED ELEVATIONS  
 VILLAGES AT ORANGE BLOSSOM

May 2, 2022

REDLANDS, CA  
 DESIGN DEVELOPMENT ELEVATIONS

17848 SKY PARK CIRCLE, SUITE D  
 IRVINE, CA 92614  
 949.336.6036


SCALE: 1/8" = 1'-0"



REAR (LEFT)



REAR (RIGHT)

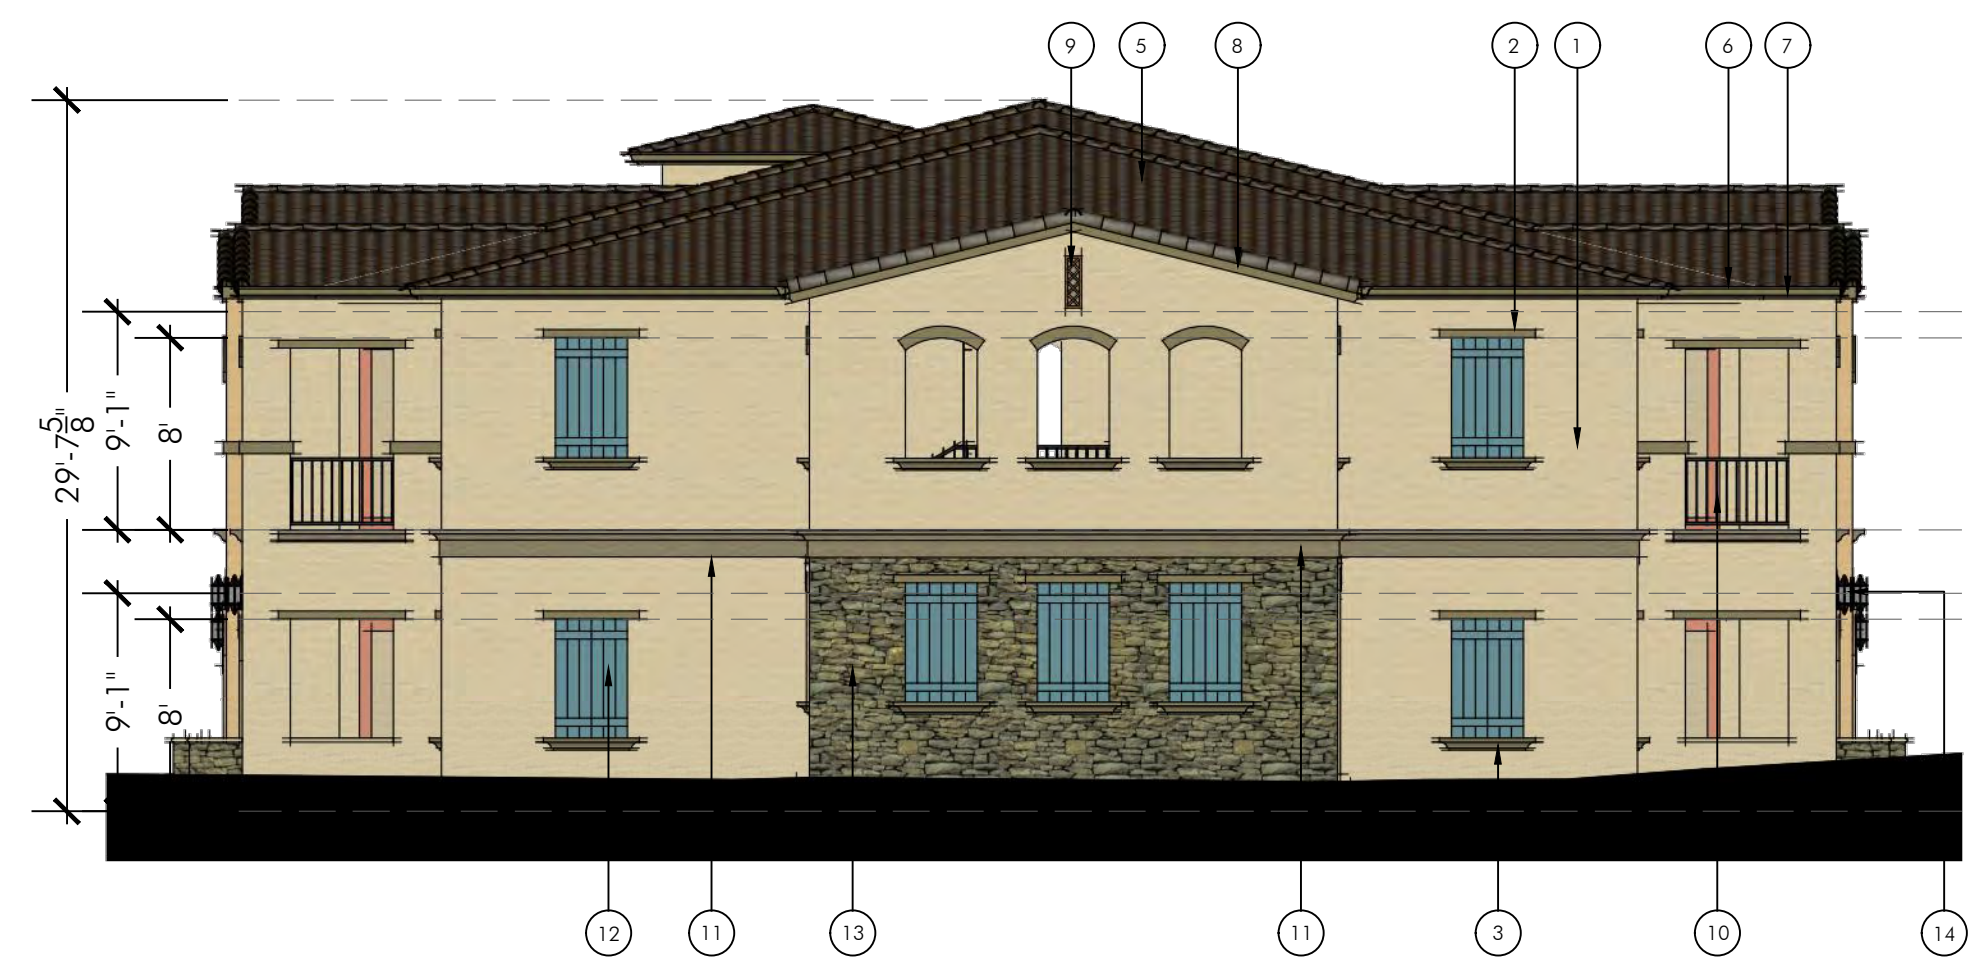

LEFT

1. STUCCO
2. STUCCO FINISH FOAM LINTELS
3. STUCCO FINISH FOAM SILLS
4. WINDOWS WITH TAN FRAMES AND MUTTONS
5. BARREL CONCRETE ROOF TILES
6. 2X6 CONTINUOUS FACIA
7. GUTTER OVER FASCIA
8. 2X WOOD BARGE
9. PRE MANUFACTURED TERRA COTTA "CLAY" ROUND OR X-VENTS
10. METAL RAILING
11. SHAPED FOAM TRIM W/ STUCCO FINISH
12. FAUX SHUTTER
13. STONE VENEER
14. EXTERIOR LIGHTING



SECTION 1 (TYP. CENTER STAIR)



SECTION 2 (TYP. END STAIR)



SECTION 3 (TYP. UNITS)