



SOUTH ELEVATION - VIEW FROM PARK AVENUE

3/32"

1



EAST ELEVATION - VIEW FROM IOWA STREET

3/32"

2



DKC ARCHITECTS, INC.
 31555 AVENUE E
 YUCAIPA, CALIFORNIA 92399
 Ph. (909) 798-7900
 website: dkcarch.com

This plan / design may not be copied, reproduced
 or assigned to any third party without the written
 consent of DKC Architects, Inc.
 Copyright 2015

NEW OFFICE BUILDING
 DR. GRACE PHELPS

1702 PARK AVENUE
 REDLANDS, CALIFORNIA 92373
 APN: 0292-155-22-0000

CLIENT:

RENDERED ELEVATIONS

SHEET TITLE:


SHEET NO:

REF.

SHT.REF.: N/A
 SCALE: 3/32" = 1'-0"
 DATE: 07/08/2019
 JOB NO: 70499

EXHIBIT A

1
 -

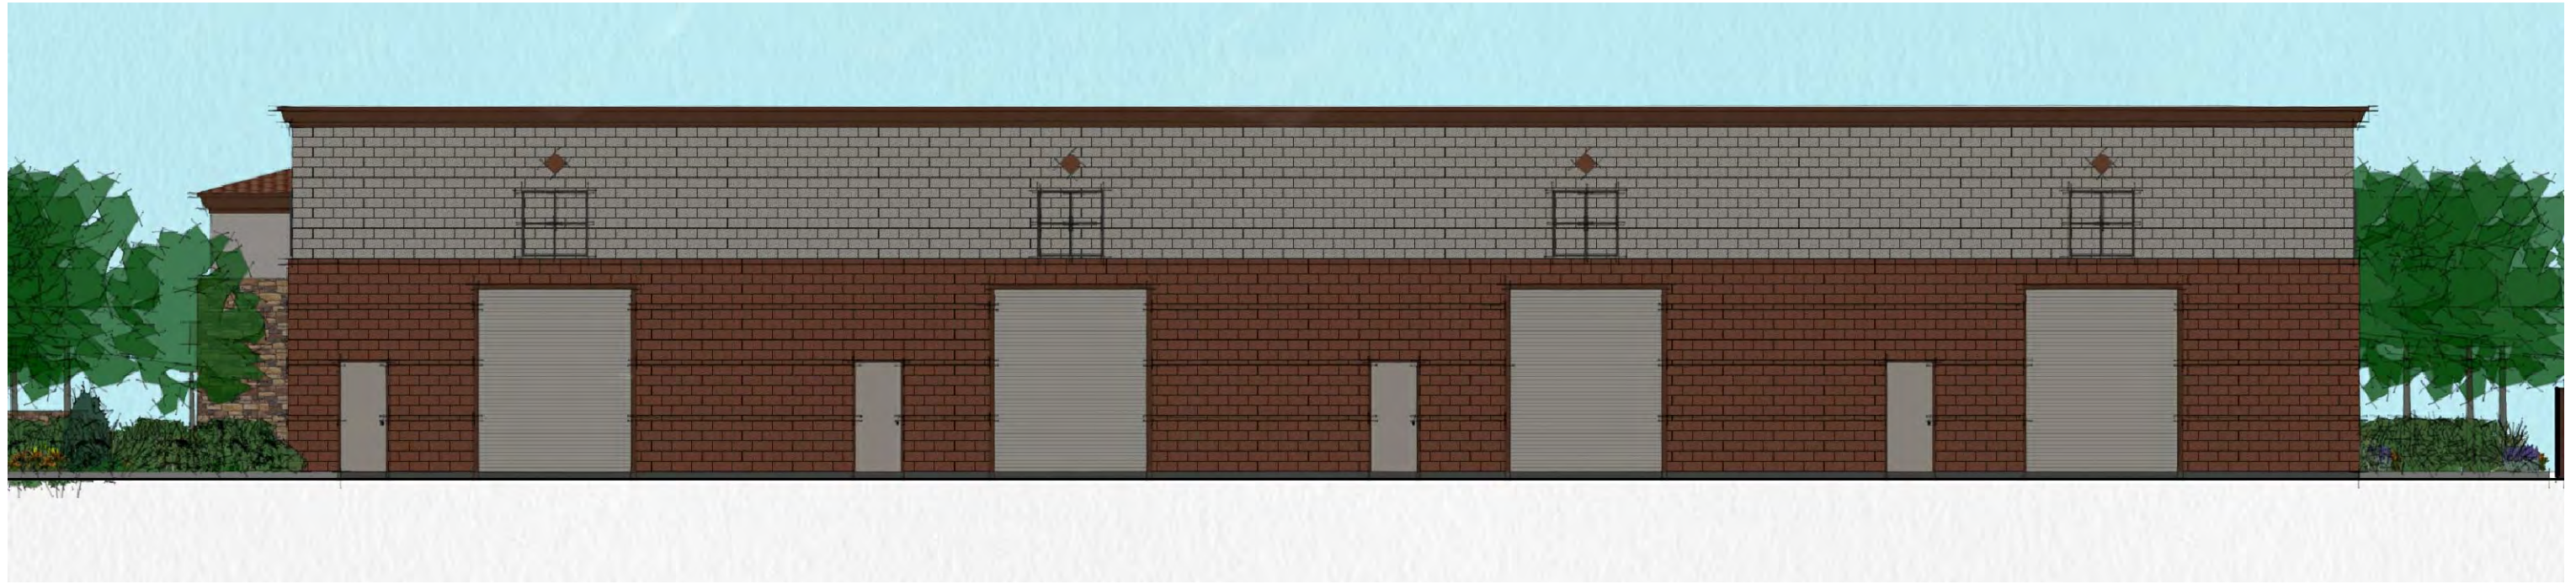

NORTH ELEVATION - VIEW FROM INTERIOR LOT LINE

3/32"

1



WEST ELEVATION - VIEW FROM INTERIOR LOT LINE

3/32"

2



DKC ARCHITECTS, INC.
31555 AVENUE E
YUCAIPA, CALIFORNIA 92399
Ph. (909) 798-7900
website: dkcarch.com

This plan / design may not be copied, reproduced
or assigned to any third party without the written
consent of DKC Architects, Inc.
Copyright 2015

NEW OFFICE BUILDING
DR. GRACE PHELPS

1702 PARK AVENUE
REDLANDS, CALIFORNIA 92373
APN: 0292-155-22-0000

CLIENT:

SHEET TITLE:

SHEET NO:

RENDERED ELEVATIONS

REF.
EXHIBIT A

SHT. REF.: N/A
SCALE: 3/32" = 1'-0"
DATE: 07/08/2019
JOB NO: 70499

2
-



SOUTH ELEVATION - VIEW FROM PARK AVENUE


3/32" 1



MASONRY TEXTURE PATTERN AND COLOR



ENLARGED TEXTURE PATTERN

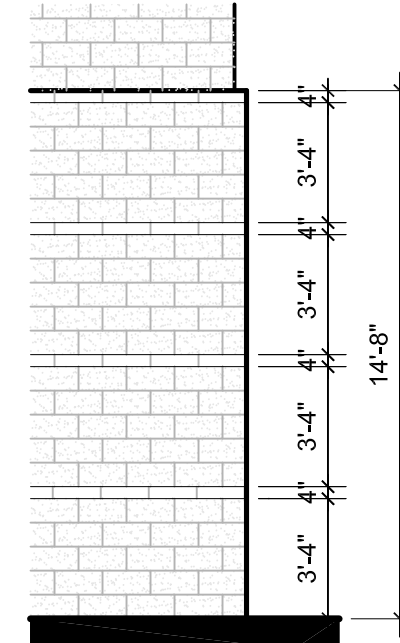

ENLARGED TEXTURE PATTERN



MASONRY TEXTURE / PATTERN EXAMPLES

NTS 2



DKC ARCHITECTS, INC.
31555 AVENUE E
YUCAIPA, CALIFORNIA 92399
Ph. (909) 798-7900
website: dkcarch.com

This plan / design may not be copied, reproduced or assigned to any third party without the written consent of DKC Architects, Inc.
Copyright 2015

NEW OFFICE BUILDING
DR. GRACE PHELPS

1702 PARK AVENUE
REDLANDS, CALIFORNIA 92373
APN: 0292-155-22-0000

CLIENT:

SHEET TITLE:

SHEET NO:

DESIGN EXAMPLES
VARIATION IN MASONRY TEXTURE **EXHIBIT B**

SHT.REF.: N/A
SCALE: 3/32" = 1'-0"
DATE: 07/08/2019
JOB NO: 70499

1
-



Park Avenue Center 1702







