

TREE LEGEND

SYMBOL	CATEGORY	BOTANICAL NAME	SIZE	FOLIAGE	QTY	WATER USE
	SPECIMEN TREE	QUERCUS VIRGINIANA	60" BOX	EVERGREEN	4	M
	BOSQUE AND GARDEN WALK	PLATANUS X ACERIFOLIA	36" BOX	DECIDUOUS	37	M
	STREET TREE	CINNAMOMUM CAMPHORA	24" BOX	EVERGREEN	100	M
	EUREKA AND CITRUS PERIMETER TREE	PINUS CANARIENSIS PINUS ELДАРICA	24" BOX	EVERGREEN	18	M
	EUREKA AND CITRUS PERIMETER TREE	LOPHOSTEMON CONFERTUS	24" BOX	EVERGREEN	53	M
	EUREKA AND CITRUS PERIMETER TREE	CUPRESSUS SEMPERVIRENS	24" BOX	EVERGREEN	194	L
	EUREKA AND CITRUS PERIMETER TREE	STRELITZIA NICOLAI	24" BOX	EVERGREEN	48	M
	COURTYARD SPECIMEN	PHOENIX RECLINATA	SPECIMEN	EVERGREEN	4	M
	ACCENT TREE	PODOCARPUS GRACILIOR ARBUTUS 'MARINA'	24" BOX	EVERGREEN	77	M
	LARGE POTTERY TREE	CYCAS REVOLUTA RHAPIS EXCELSA	24" BOX	EVERGREEN	65	M



EUREKA ST.

REDLANDS BLVD.

MATCHLINE - SEE SHEET L2.5

MATCHLINE - SEE SHEET L2.2

MATCHLINE - SEE SHEET L2.3

2 PRELIMINARY LANDSCAPE PLAN - TREES ENLARGEMENT
1" = 20'-0"




PROJECT
STATE STREET VILLAGE

LOCATION
Redlands, CA

PREPARED FOR

Village Partners
4340 Von Karmen Avenue Suite 110
Newport Beach, CA 92660

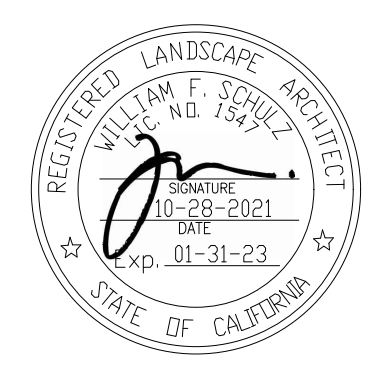

TITLE
PRELIMINARY LANDSCAPE PLAN - TREES ENLARGEMENT


PROJECT NO.
19158
DATE
Jan 19, 2022

SHEET NUMBER
L2.4
C.U.P. APPLICATION
© 2016 MITHUN, INC.


Any information contained in these electronic files is for informational purposes only. Requester acknowledges that the information contained herein may not be the most current information available. Mithun, Inc. makes no representation as to the accuracy of this information. The recipient agrees to the use of this information for the project specified and shall be responsible for any errors or omissions. Mithun, Inc. shall not be held liable for any errors or omissions. 

SHRUBS AND GROUNDCOVER LEGEND

SYMBOL	CATEGORY	BOTANICAL NAME	SIZE	SPACING	WATER USE
FOREGROUND ZONE					
[Green Box]		BUXUS MICROPHYLLA JAPONICA	5 GAL.	24" O.C.	M
		CARISSA MACROCARPA GREEN CARPET			
		RHAPHIOLEPIS INDICA 'CLARA'			
		TRACHELOSPERMUM JASMINOIDES			
PARKWAY ZONE					
[Blue Box]		CARISSA MACROCARPA GREEN CARPET	5 GAL.	24" O.C.	M
		ROSA X 'NOASCHNEE'			
		TRACHELOSPERMUM JASMINOIDES			
MIDDLE ZONE					
[Cyan Box]		DIETES IRIDIODES	5 GAL.	36" O.C.	M
		PHILODENDRON XANADU			
		PITTOSPORUM TOBIRA 'WHEELER'S DWARF'			
		RHAPHIOLEPIS INDICA 'CLARA'			
ACCENT ZONE					
[Yellow Box]		BOUGAINVILLEA 'RASPBERRY ICE'	5 GAL.	36" O.C.	M
		CALLISTEMON VIMINALIS 'LITTLE JOHN'			
		DIETES BICOLOR			
		ROSA 'ICEBERG'			
		STRELITZIA REGINAE			
BACKGROUND/SCREENING ZONE					
[Light Green Box]		LIGUSTRUM TEXANUM	5 GAL.	36" O.C.	M
		PITTOSPORUM TOBIRA			
		RHAPHIOLEPIS UMBELLATA			
BUILDING FOUNDATION SCREENING ZONE					
[Dark Green Box]		LIGUSTRUM TEXANUM (COLUMNAR)	5 GAL.	36" O.C.	M
		PITTOSPORUM TOBIRA			
		PRUNUS CAROLINIANA			
STREET MEDIAN ZONE					
[Pink Box]		JUNCUS PATENS	5 GAL.	18" O.C.	L

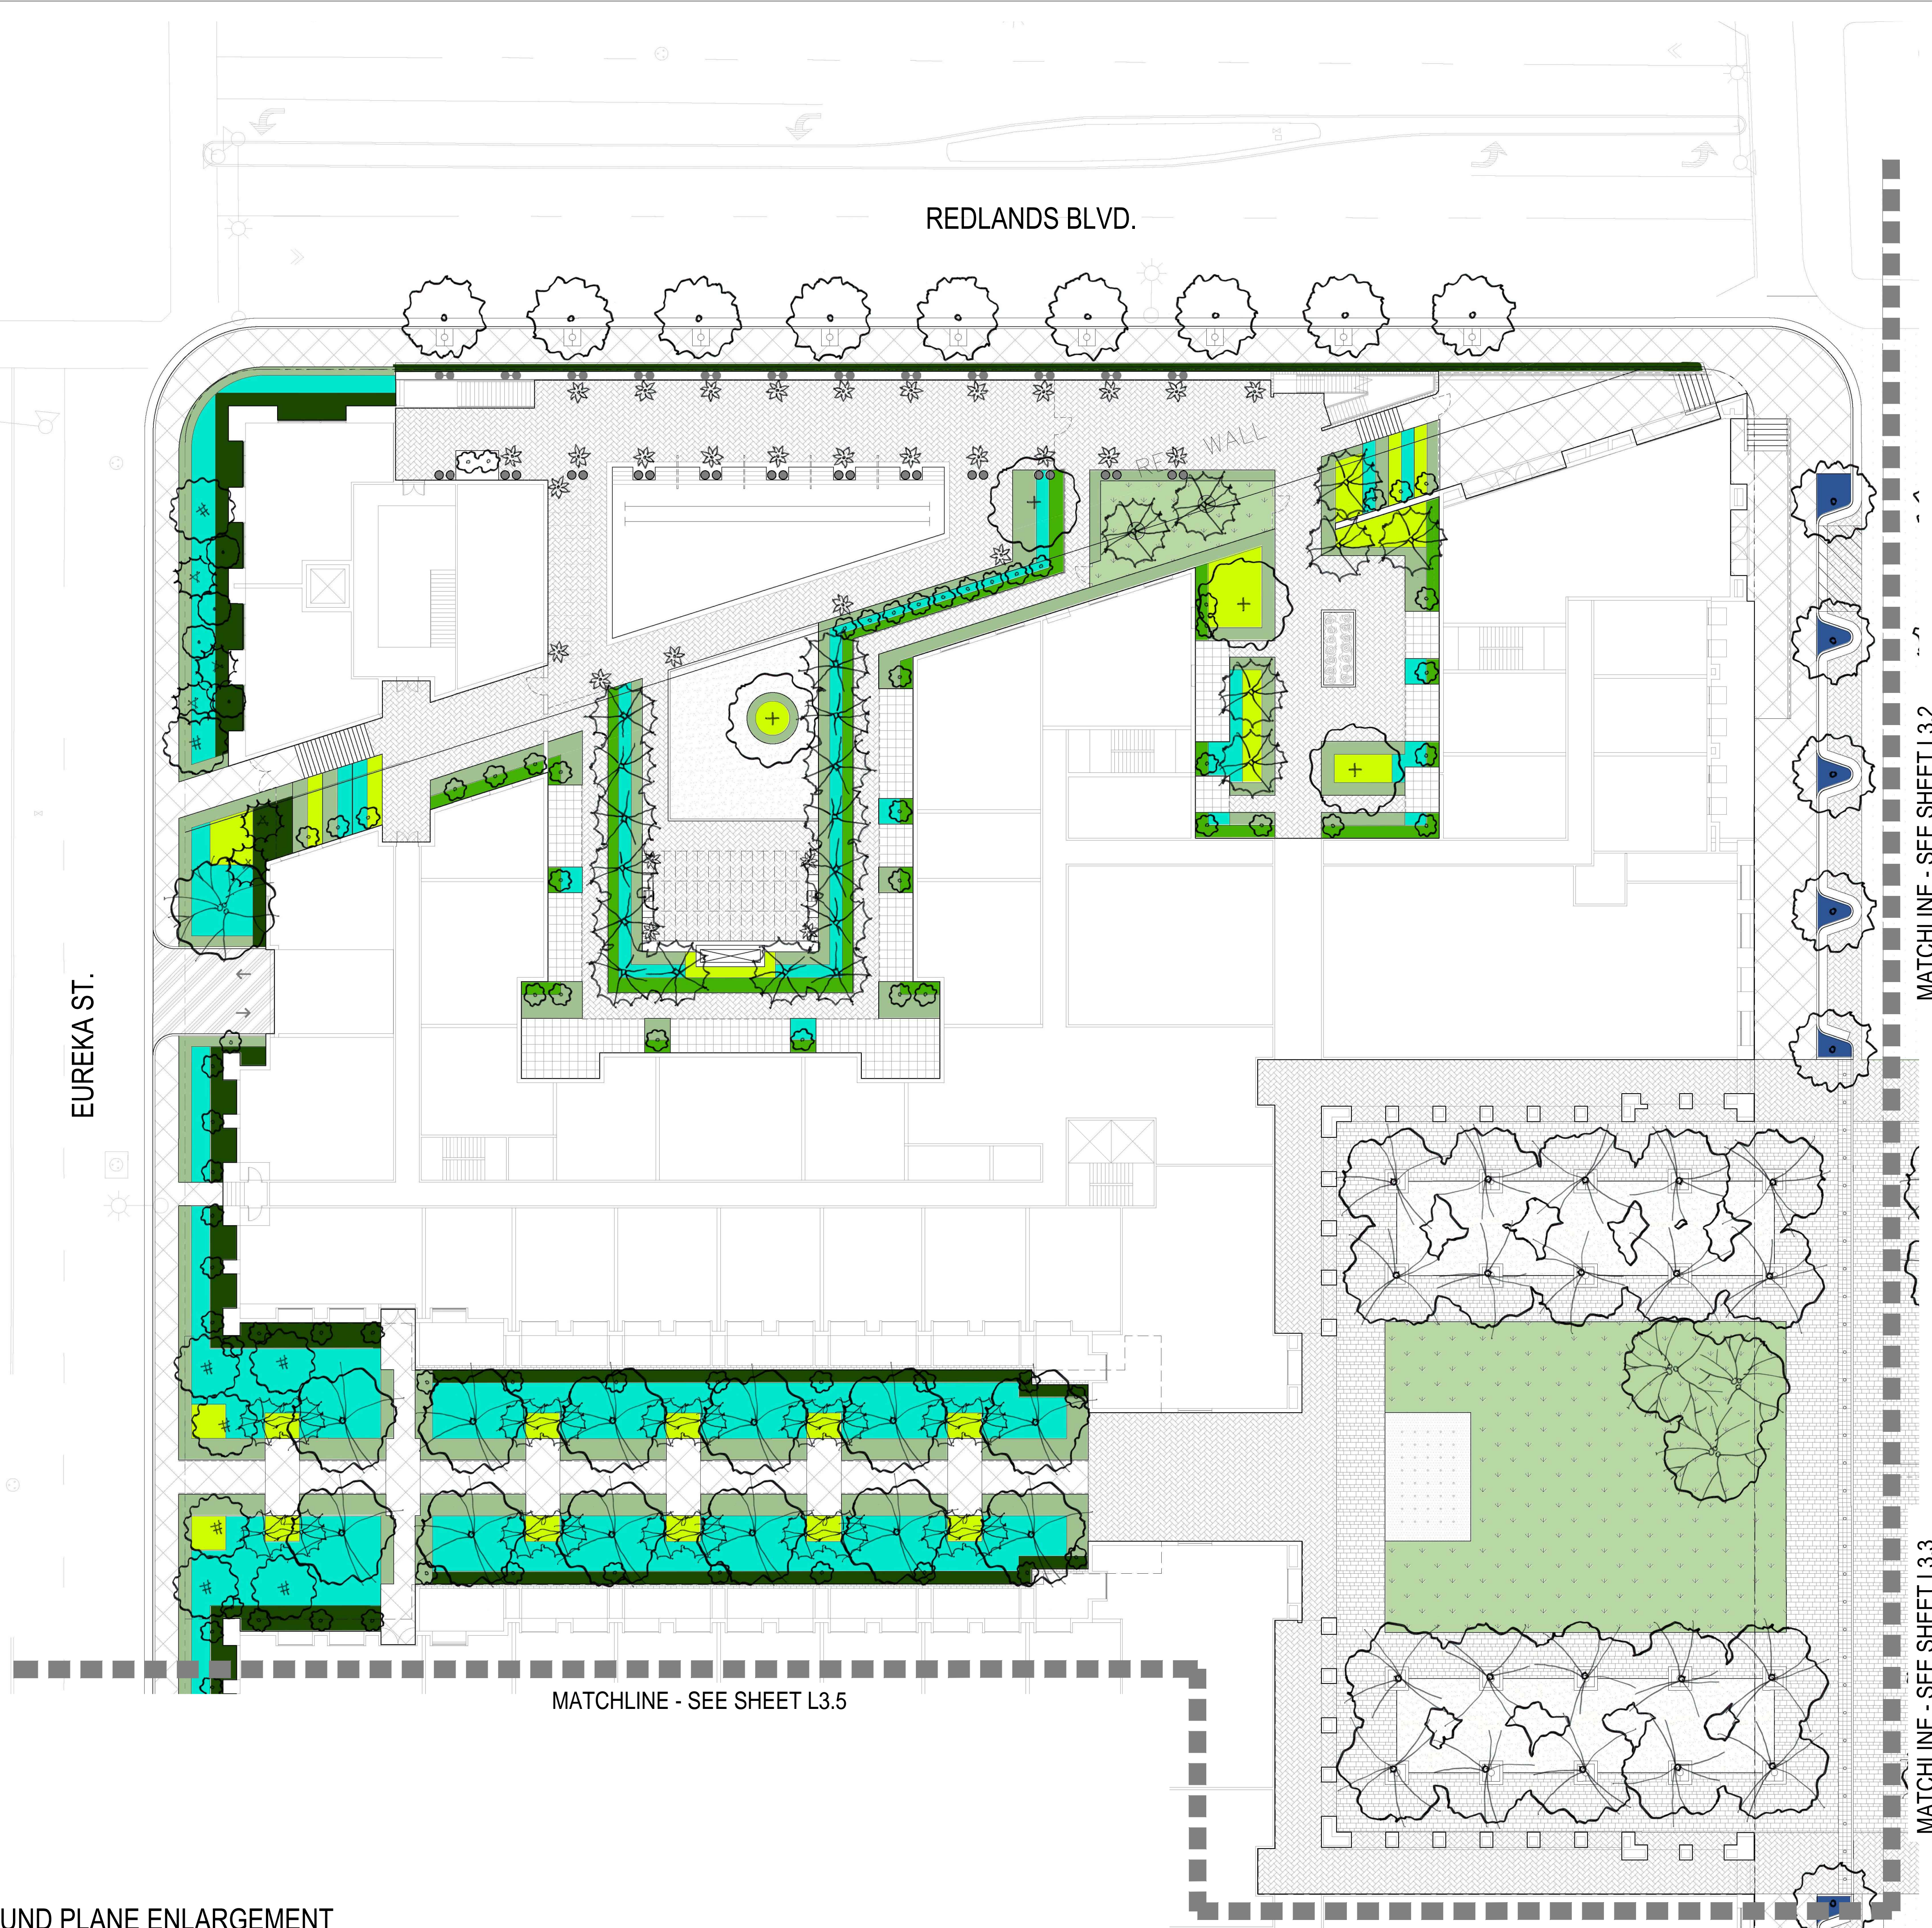


3 PRELIMINARY LANDSCAPE PLAN - SHRUB AND GROUND PLANE ENLARGEMENT
1" = 20'-0"

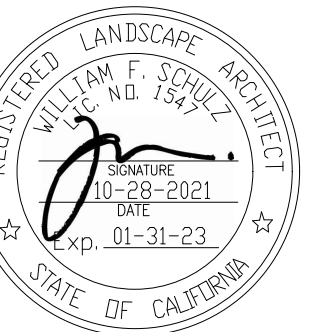



MATCHLINE - SEE SHEET L3.2

MATCHLINE - SEE SHEET L3.3

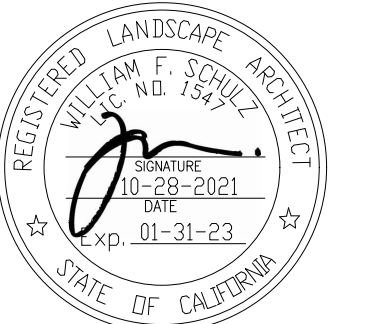

SITE FURNISHINGS SCHEDULE

SYMBOL	DESCRIPTION	COMMENTS
SF1	STATE AND 3RD STREET DINING FURNITURE	
SF2	STATE AND 3RD STREET UMBRELLAS	
SF3	STATE AND 3RD STREET SOFT SEATING	
SF4	STATE AND 3RD STREET POTTERY	
SF5	STATE, 3RD STREET, AND CITRUS AVE BENCH	
SF6	COURTYARD DINING FURNITURE	
SF7	COURTYARD SOFT SEATING	
SF8	COURTYARD UMBRELLAS	
SF9	COURTYARD POTTERY	

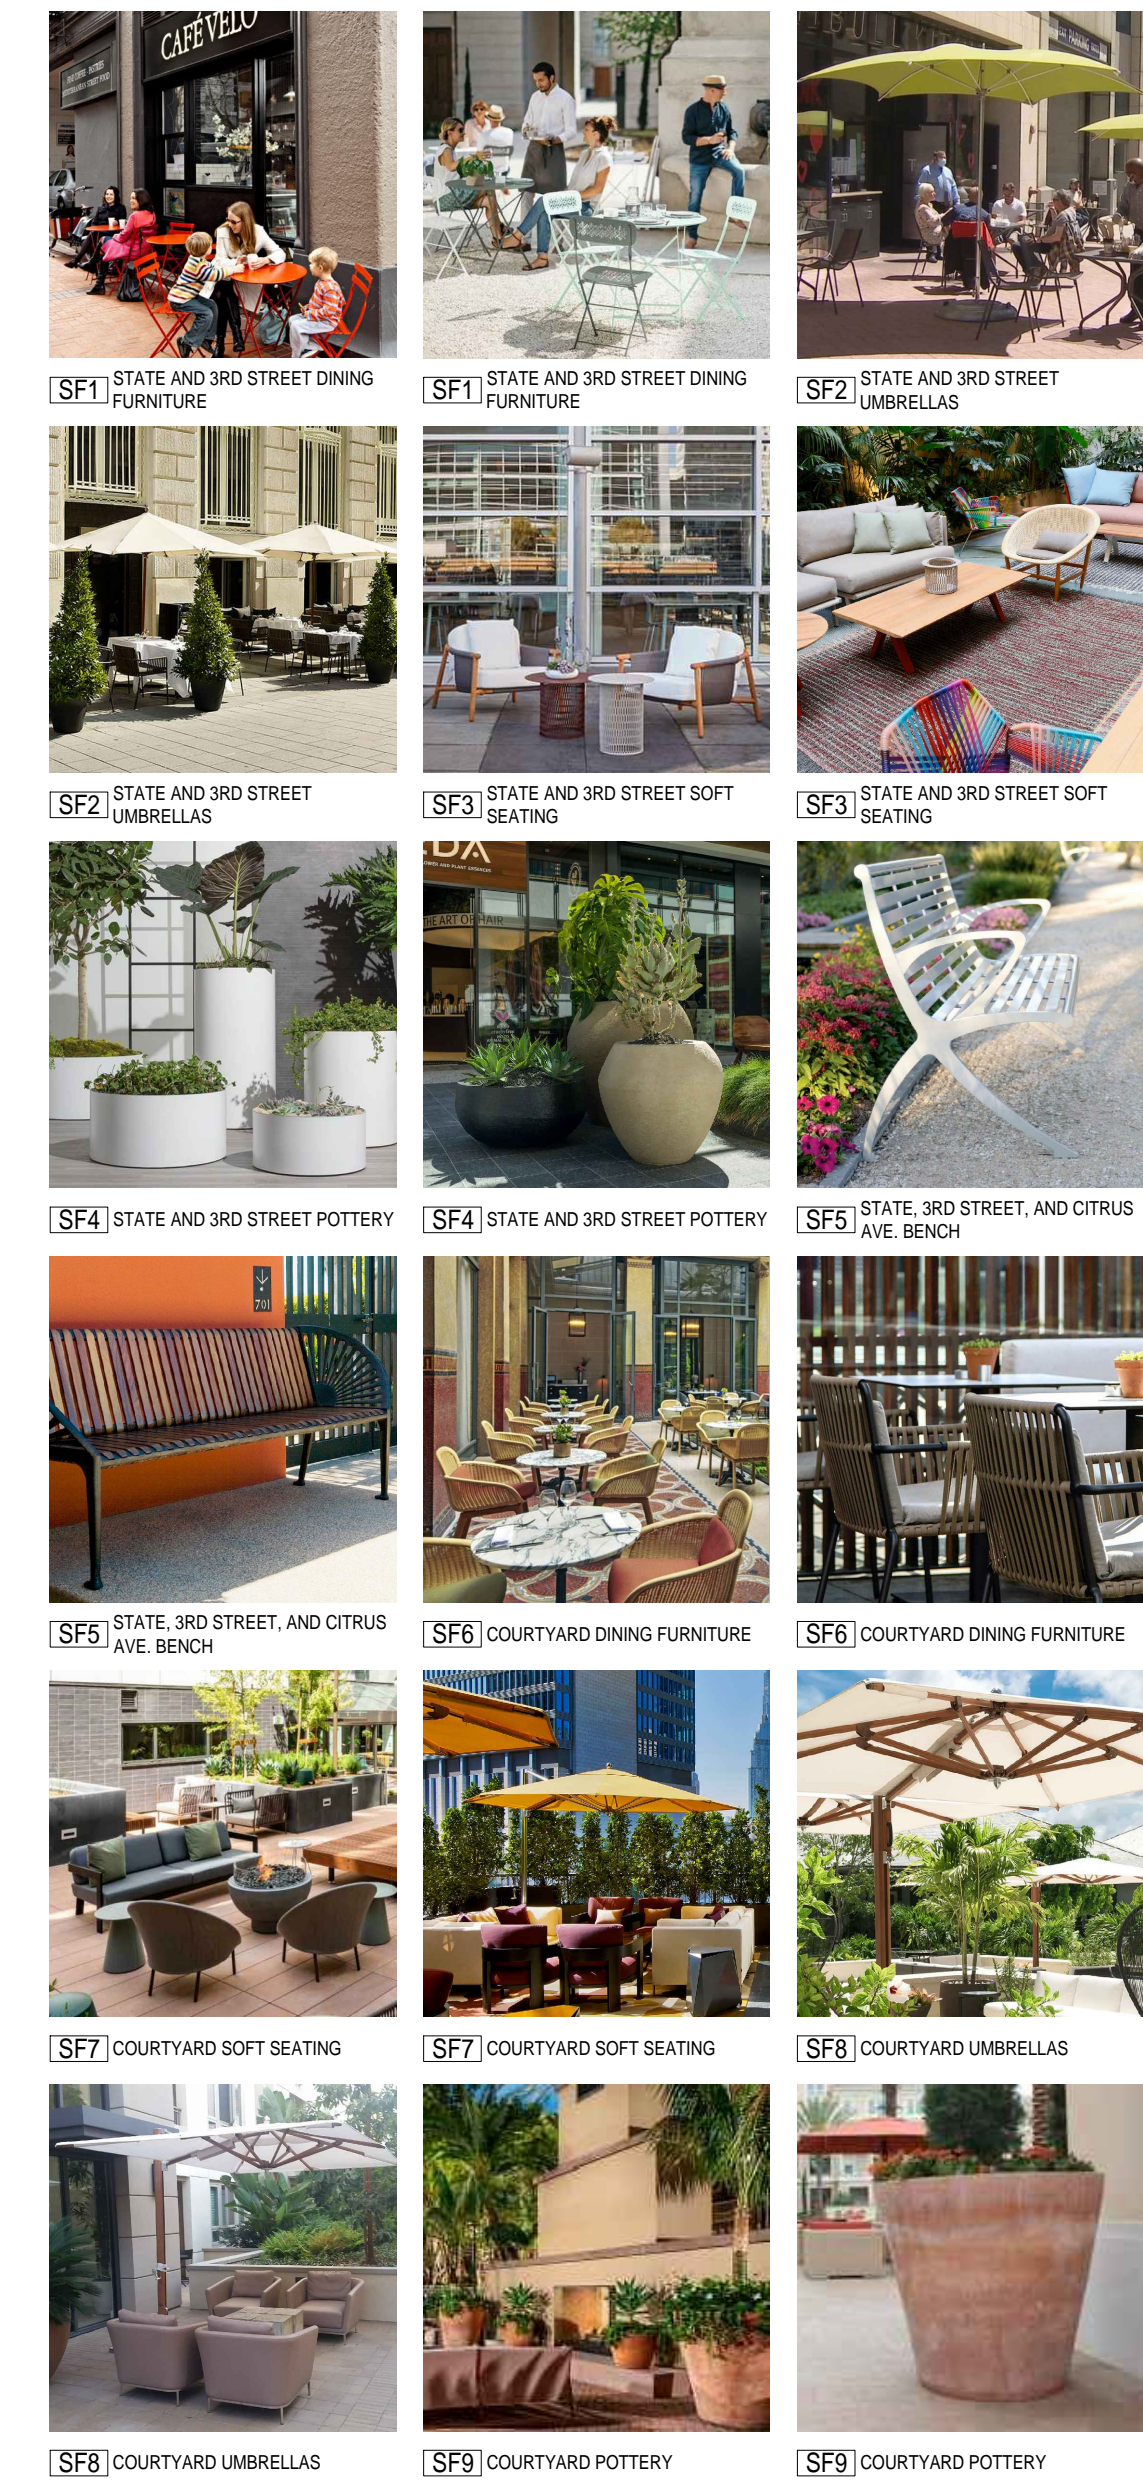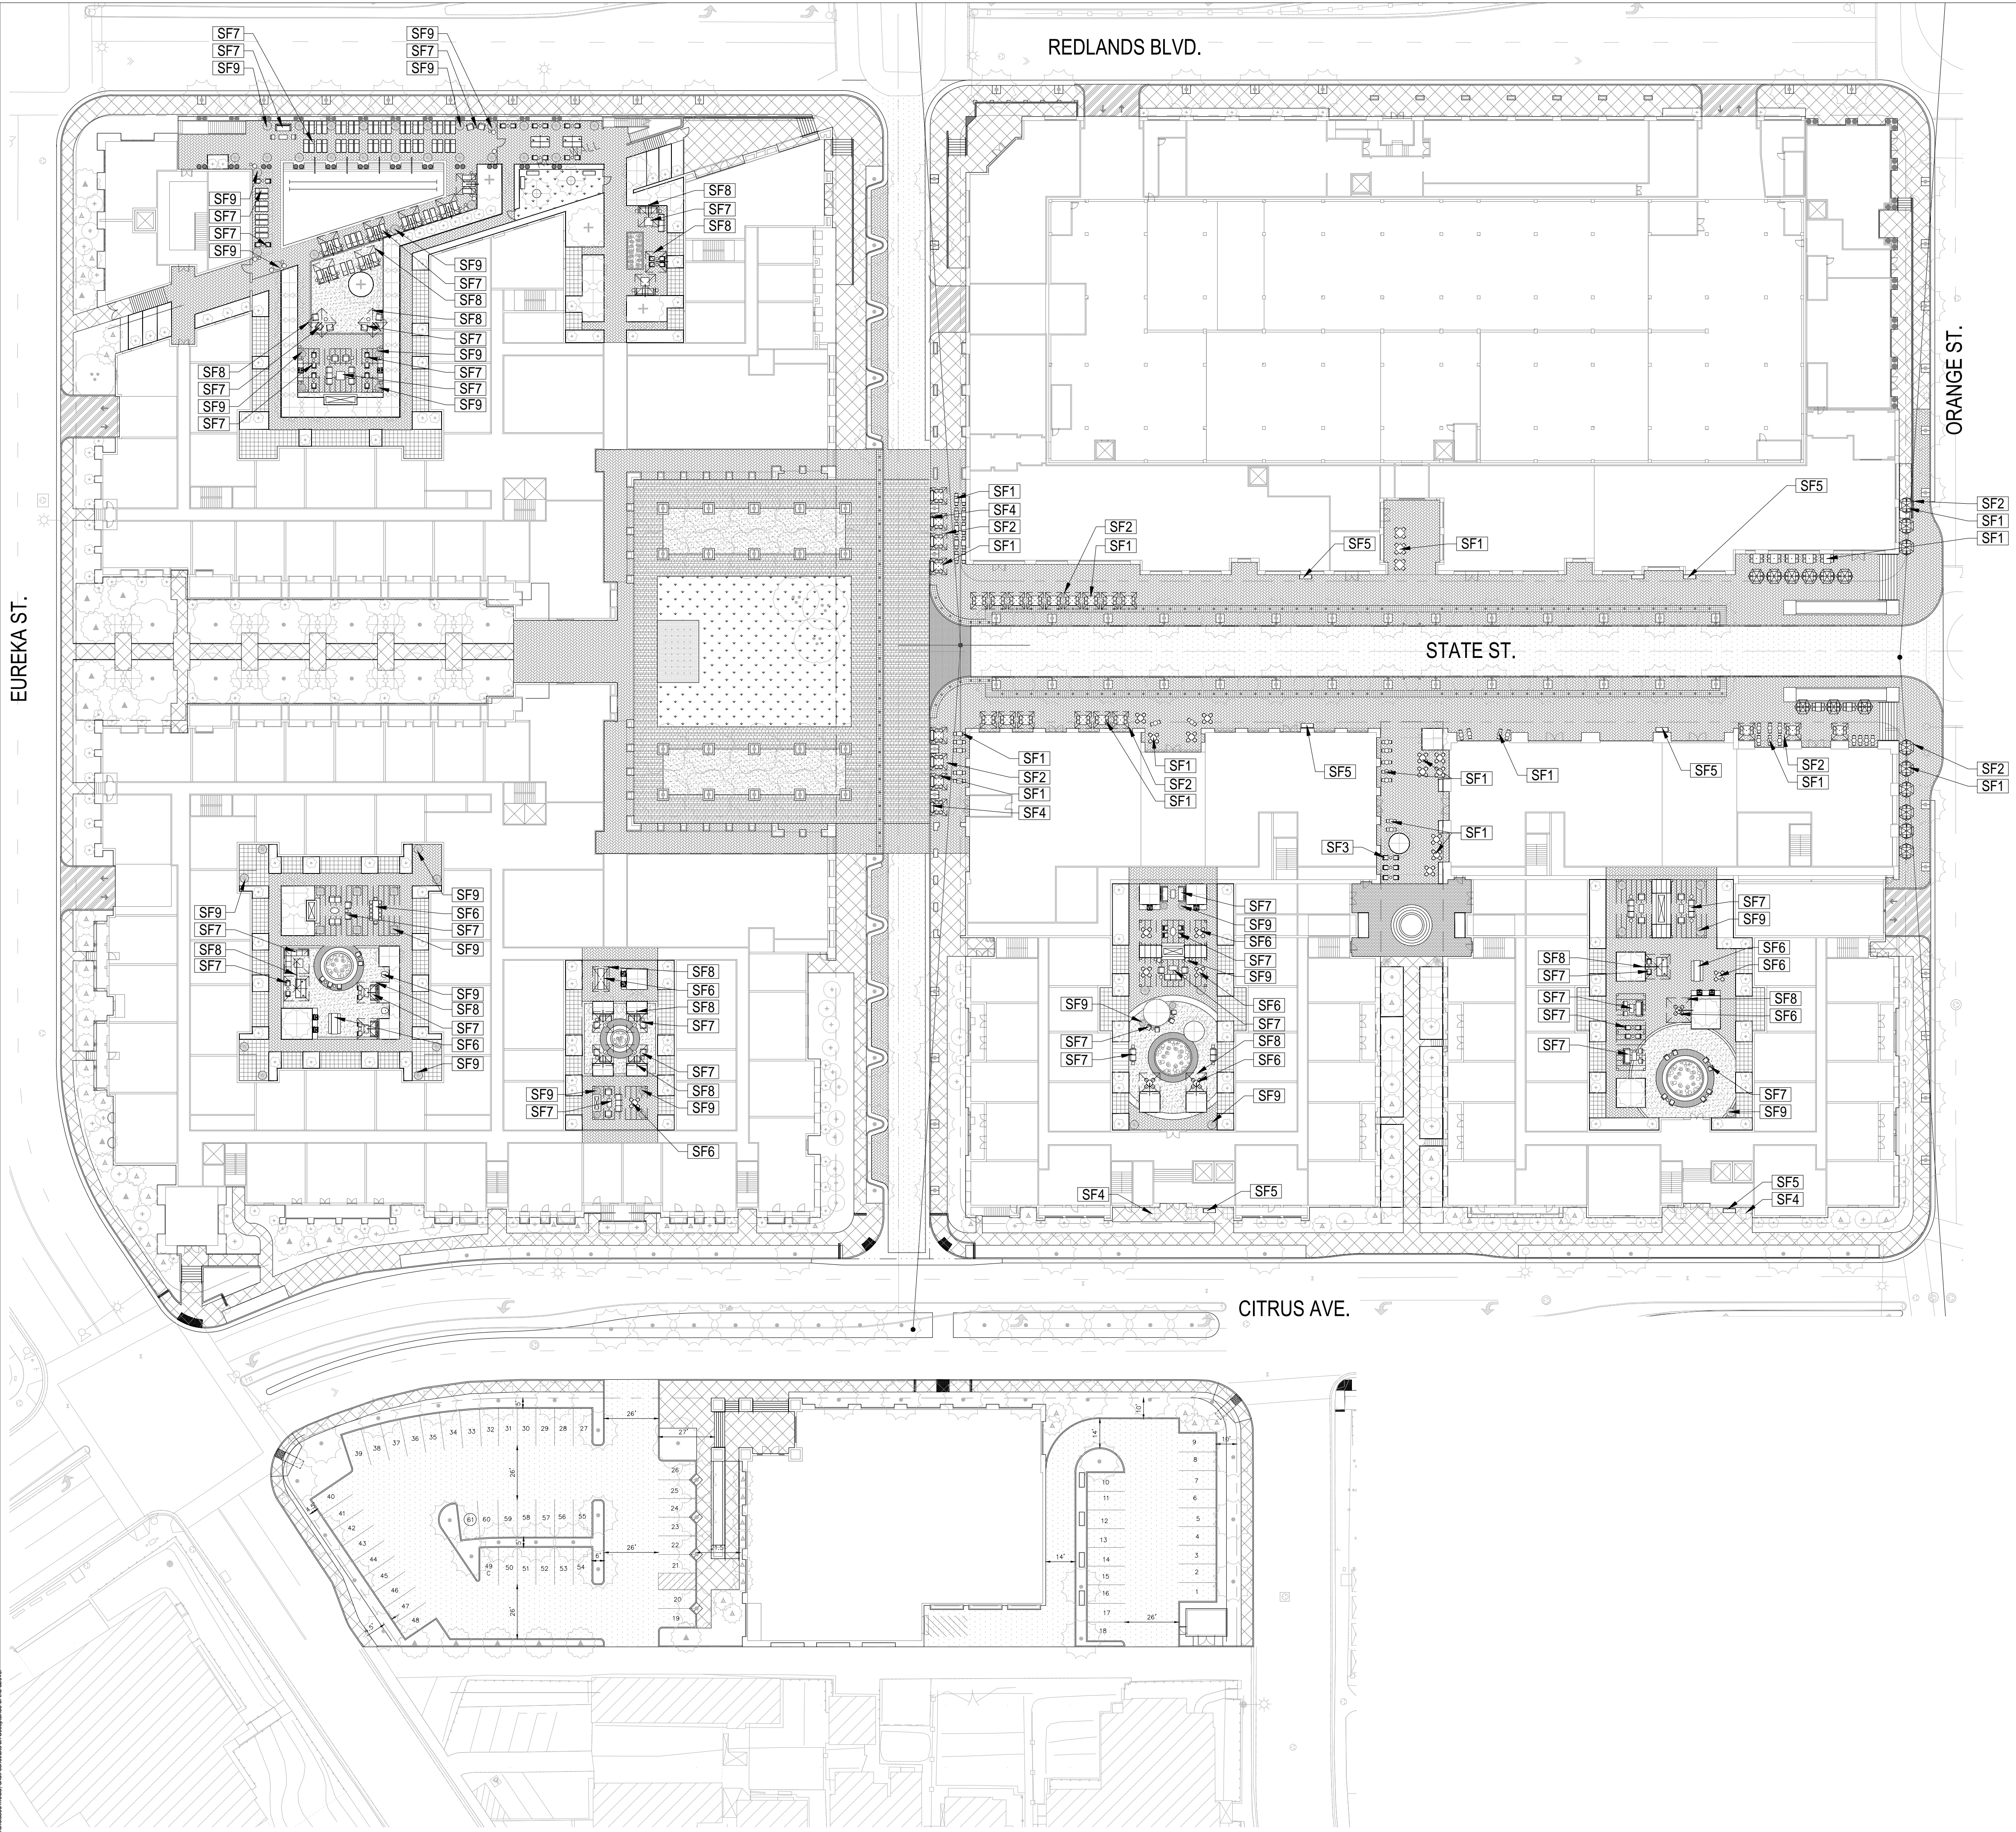

TITLE
PRELIMINARY LANDSCAPE PLAN - SITE FURNISHINGS - OVERALL

PROJECT NO.
19158
DATE
Jan 19, 2022

SHEET NUMBER
L4.1

C.U.P. APPLICATION
© 2016 MITHUN, INC.

1 PRELIMINARY LANDSCAPE PLAN - HARDSCAPE OVERALL
1" = 40'-0"

Any information contained in this electronic file is for informational purposes only. Requester acknowledges that the information contained herein may not be the most current information available. Mithun, Inc. makes no representation as to the accuracy of this information. The recipient agrees to the above and warrants that the information contained herein may not be the most current information available.